


Britt Morton  
114 Pond Valley Ln.  
Holly Springs 27540

### 20'x30' FREE STANDING DECK

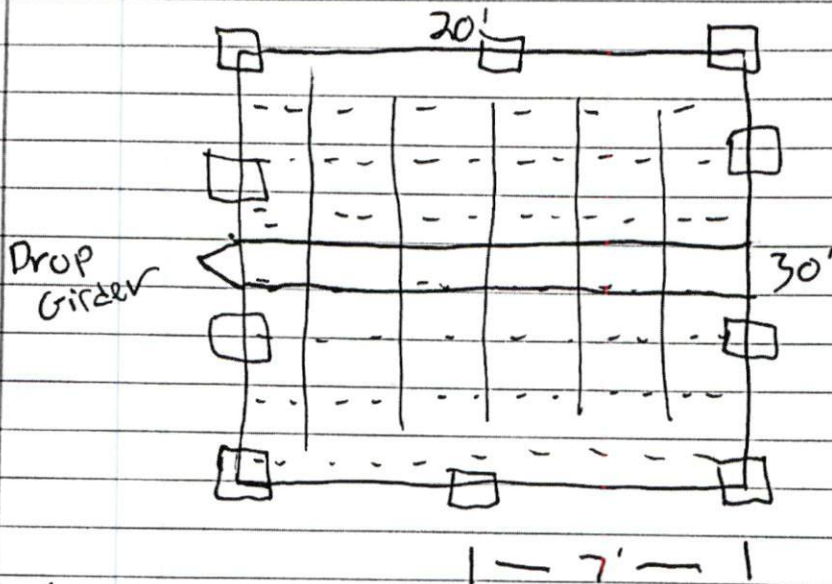

#### Key

- ||| = 2x8 Floor Joist @ 19" on center
- = 5/4 x 6 decking
- = 16x16x12" Footings

Double 2x10 band on all sides  
6x6 Support posts @ 7ft on center  
Y-bracing on each 6x6.  
Drop girder down the center of deck