


100' 75' 50' 25' 0' SCALE 1"=50'

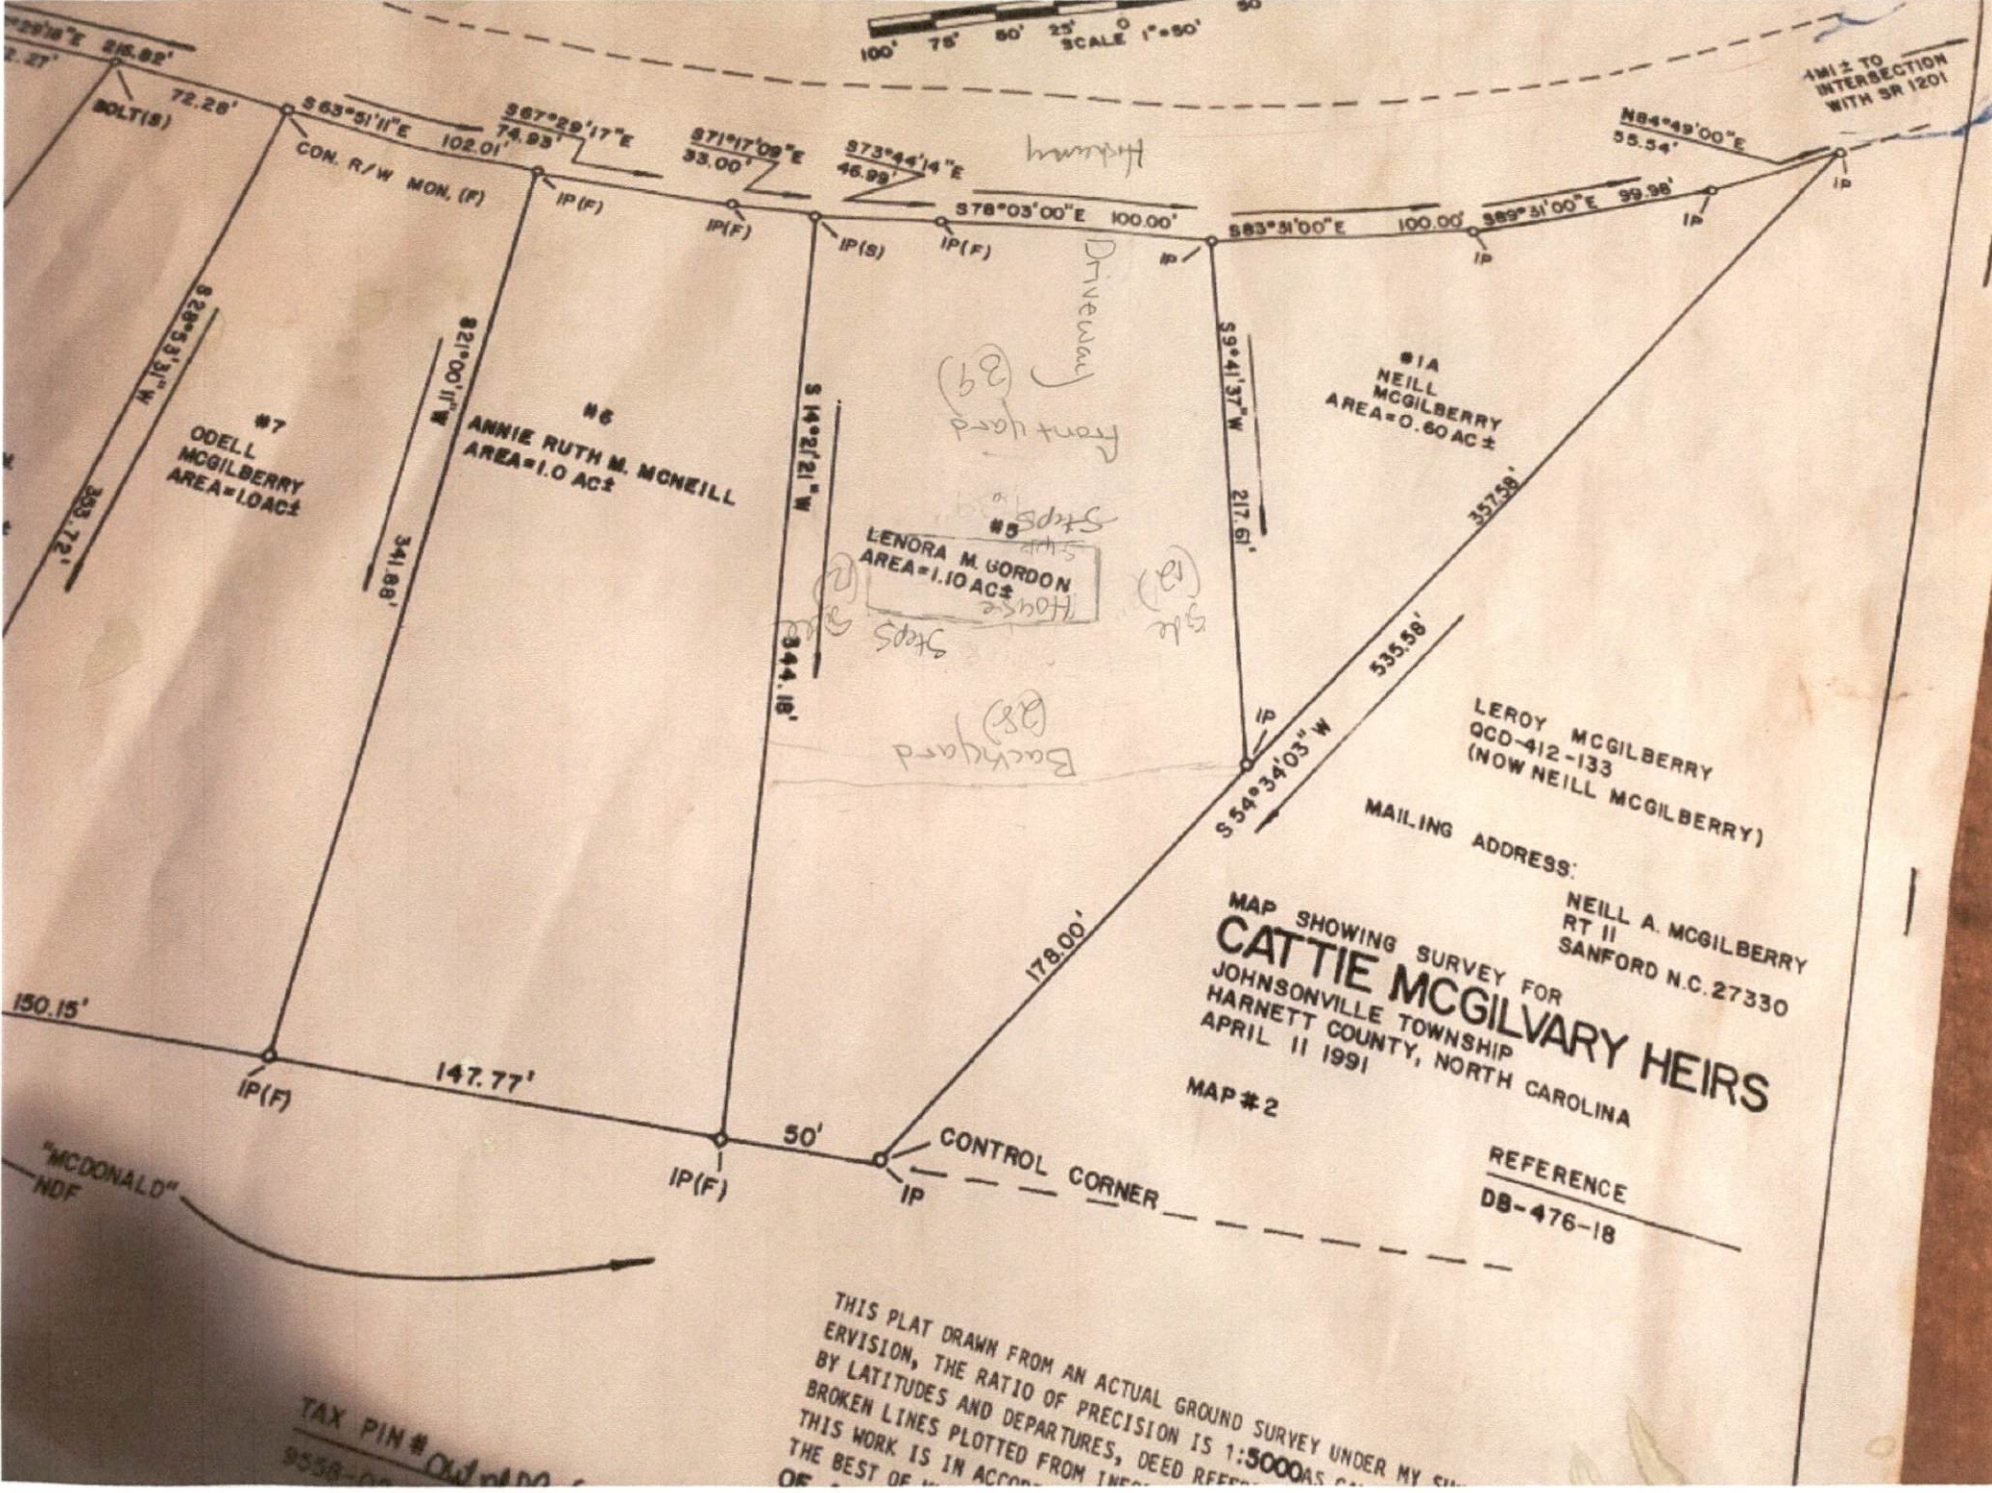

1MI ± TO INTERSECTION WITH SR 1201

BOLT(S)

CON. R/W MON. (F)

Driveway

Front yard

LENORA M. GORDON AREA=1.10 AC ±

Backyard

#1A NEILL MCGILBERRY AREA=0.60 AC ±

LEROY MCGILBERRY QCD-412-133 (NOW NEILL MCGILBERRY)

MAILING ADDRESS:

NEILL A. MCGILBERRY RT II SANFORD N.C. 27330

MAP SHOWING SURVEY FOR CATTIE MCGILVARY HEIRS JOHNSONVILLE TOWNSHIP HARNETT COUNTY, NORTH CAROLINA APRIL 11 1991

MAP #2

CONTROL CORNER

REFERENCE DB-476-18

THIS PLAT DRAWN FROM AN ACTUAL GROUND SURVEY UNDER MY SUPERVISION, THE RATIO OF PRECISION IS 1:5000 AS CALCULATED BY LATITUDES AND DEPARTURES, DEED REFERENCES AND BROKEN LINES PLOTTED FROM THESE DATA. THIS WORK IS IN ACCORDANCE WITH THE BEST OF THE PRACTICE OF A SURVEYOR.

TAX PIN # 0411100 9538-00

"MCDONALD" NDF

150.15'

147.77'

50'

178.00'

535.98'

S 54° 34' 03" W

S 9° 41' 37" W

S 14° 21' 21" W

S 11° 00' 12" W

N 12° 15' 48" E

N 84° 49' 00" E

S 89° 51' 00" E

S 83° 31' 00" E

S 73° 44' 14" E

S 71° 17' 09" E

S 67° 29' 17" E

S 63° 51' 11" E

72.28'

228' 18" E 216.92'

2.27'

Lenniter
(Reval)

39' front



12' side



12' side

28" BACK

MODEL #CEE32764AH
DRAWING # CE-MO30-76-4
32'x76' SUMMIT