


LPC-ZMAX
Post Cap
(ALL POST)

Post Layout

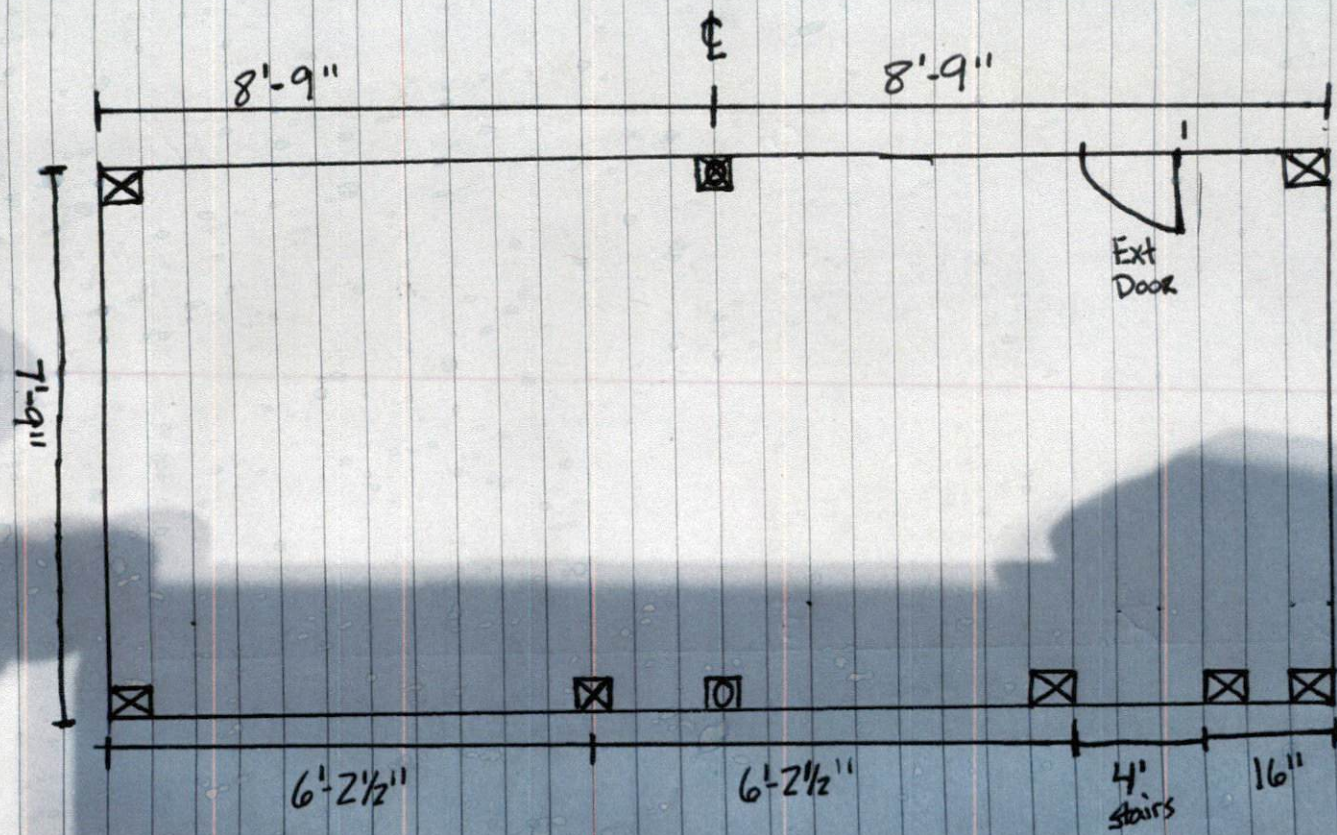

* Bands Bolt
through Post
making deck 19'x8'
out to out