


I, MICHAEL P. GRIFFIN, certify that under my direction and supervision this map was drawn from an actual field survey; that the error of closure of the survey as calculated by coordinates is 1: 10,000+; that the area shown hereon was calculated by coordinates.
 Witness my hand and seal this day of MONTH 2022.

MAP 99 PG 408
 HARNETT CO. REGISTRY

N/F
 T-3

RONALD & DENISE COOKE
 PC #F, SI. 605A
 DB 3686 PG 183

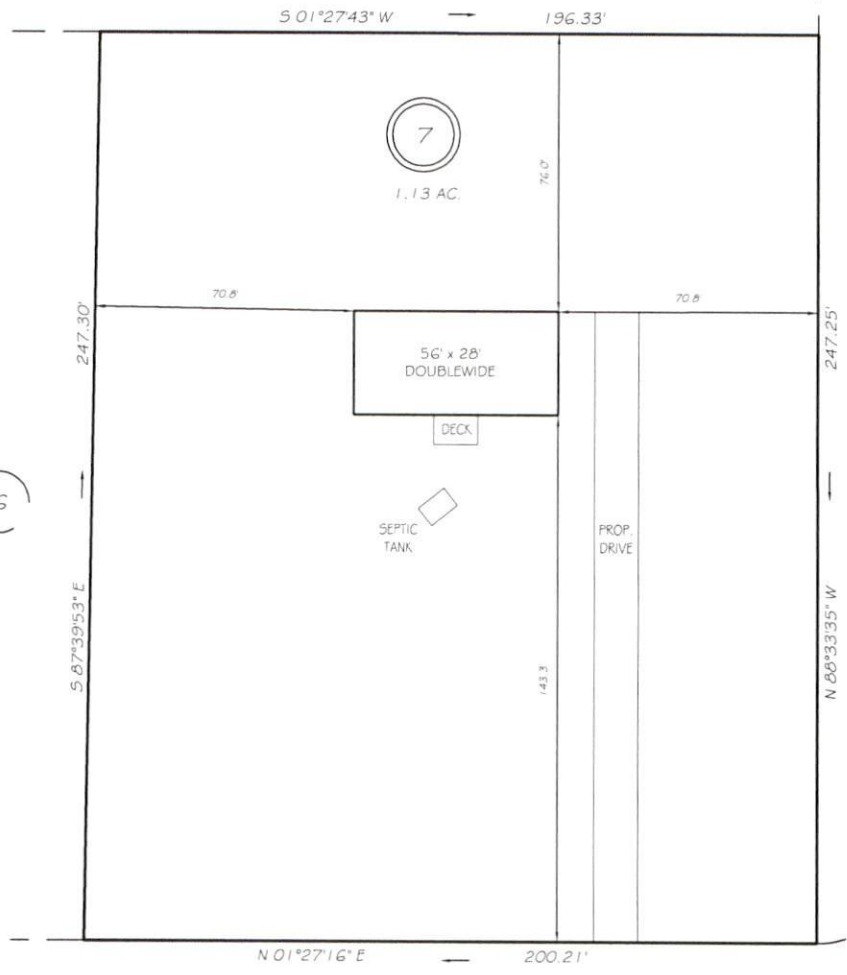

N/F
 T-6
 NORMAN WALLACE
 PC #F, SI. 605A
 94 E 254

(6)

RAD STREET
 50' PUBLIC RW


SETBACKS

| | |
|-------------|-----|
| FRONT | 35' |
| REAR | 25' |
| SIDE | 10' |
| CORNER SIDE | 20' |

LEGEND

PRELIMINARY
 NOT FOR RECORDATION,
 SALES OR CONVEYANCE

| | | | |
|-----|---------------------|-----|--------------------|
| EIP | EXISTING IRON PIPE | FES | FLARED END SECTION |
| IPS | IRON PIPE SET | WM | WATER METER |
| RAW | RIGHT OF WAY | CO | CLEAN OUT |
| N/F | NOW OR FORMERLY | FH | FIRE HYDRANT |
| EIS | EXISTING IRON STAKE | CB | CATCH BASIN |

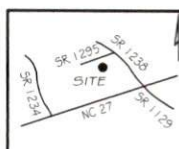

GLS GRIFFIN LAND SURVEYING, INC.
 P.O. BOX 148
 FUQUAY-VARINA, NC 27526
 (919) - 567 - 1963

PLOT PLAN
 FOR
JULIAN RODRIGUEZ
 BEAGLE RUN
 LOT 7
 181 RAD STREET
 LILLINGTON, N.C.
 HARNETT CO. UPPER LITTLE RIVER TWSHP

| | | | |
|------------|-----|-------|----------|
| DRAWN BY | NMF | DATE | 5/25/22 |
| CHECKED BY | MPG | SCALE | 1" = 40' |