



# 12'x25'x8' LEAN-TO OVERHANG


TARHEEL RESTORATION INC.  
BRUCE ROBINSON  
919.916.9682  
1 OF 4 PAGES

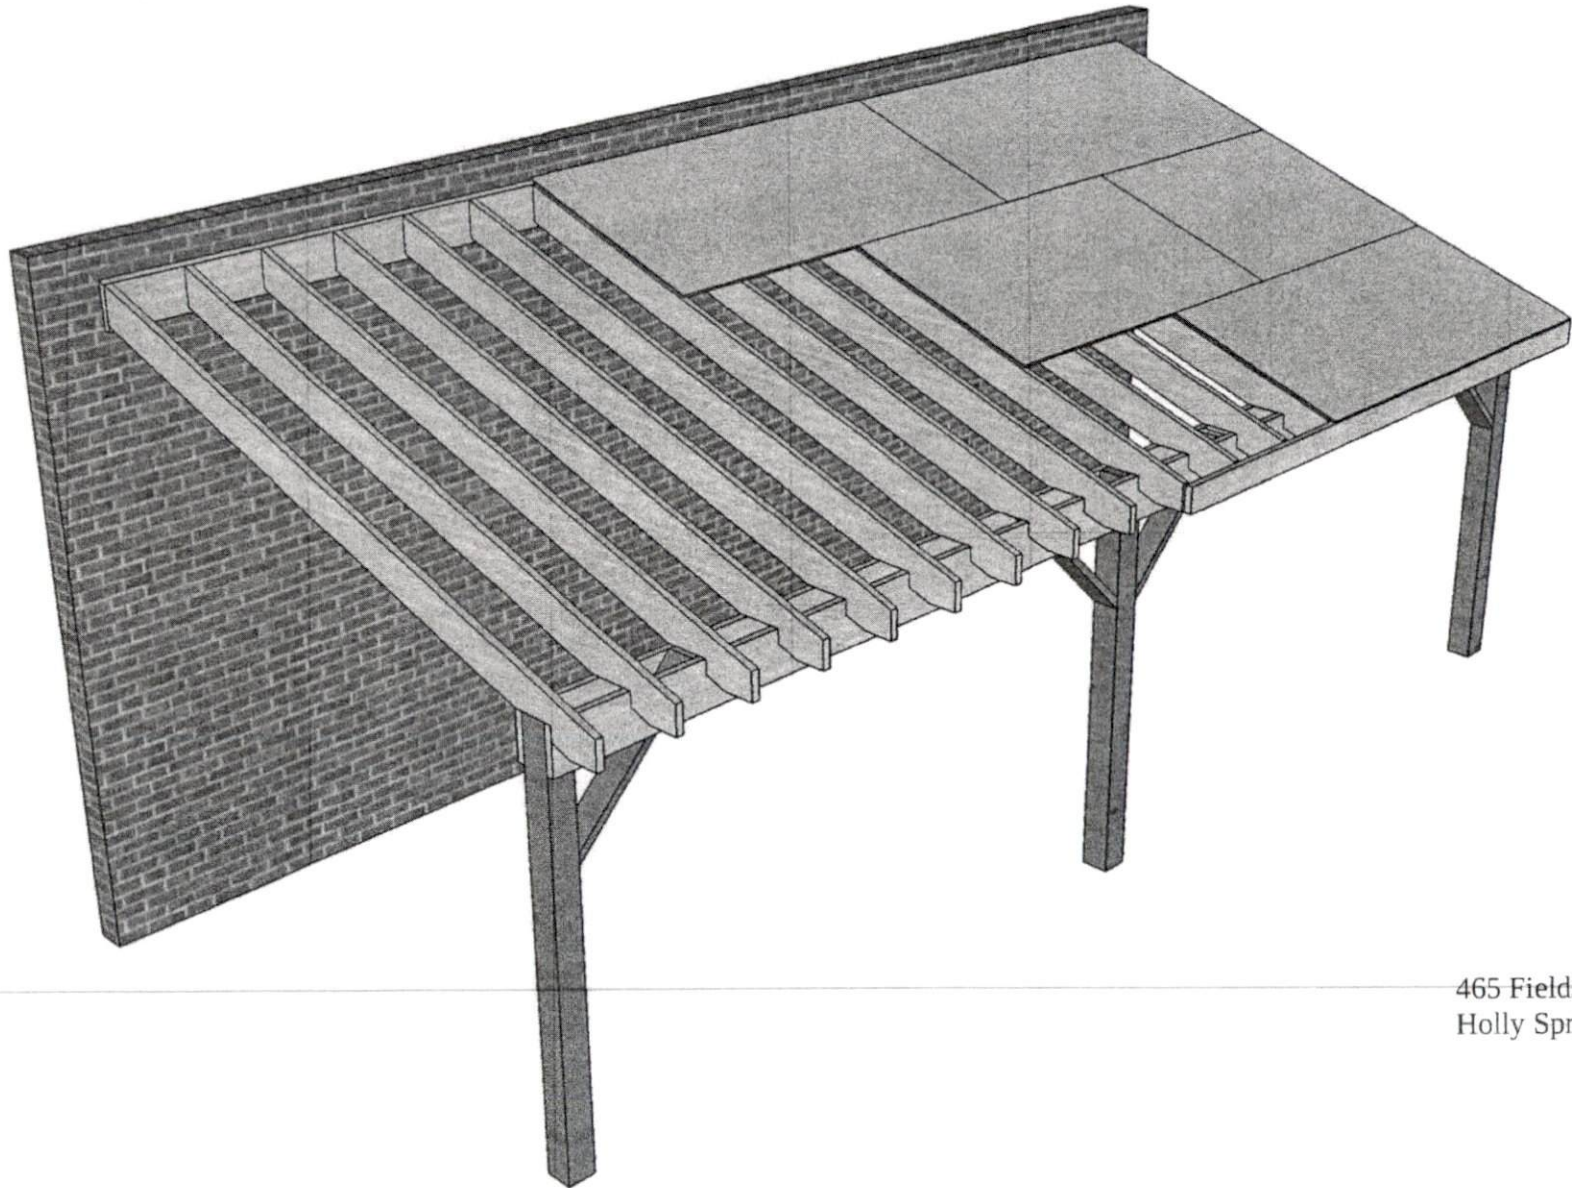

465 Fieldstone Dr.  
Holly Springs NC.

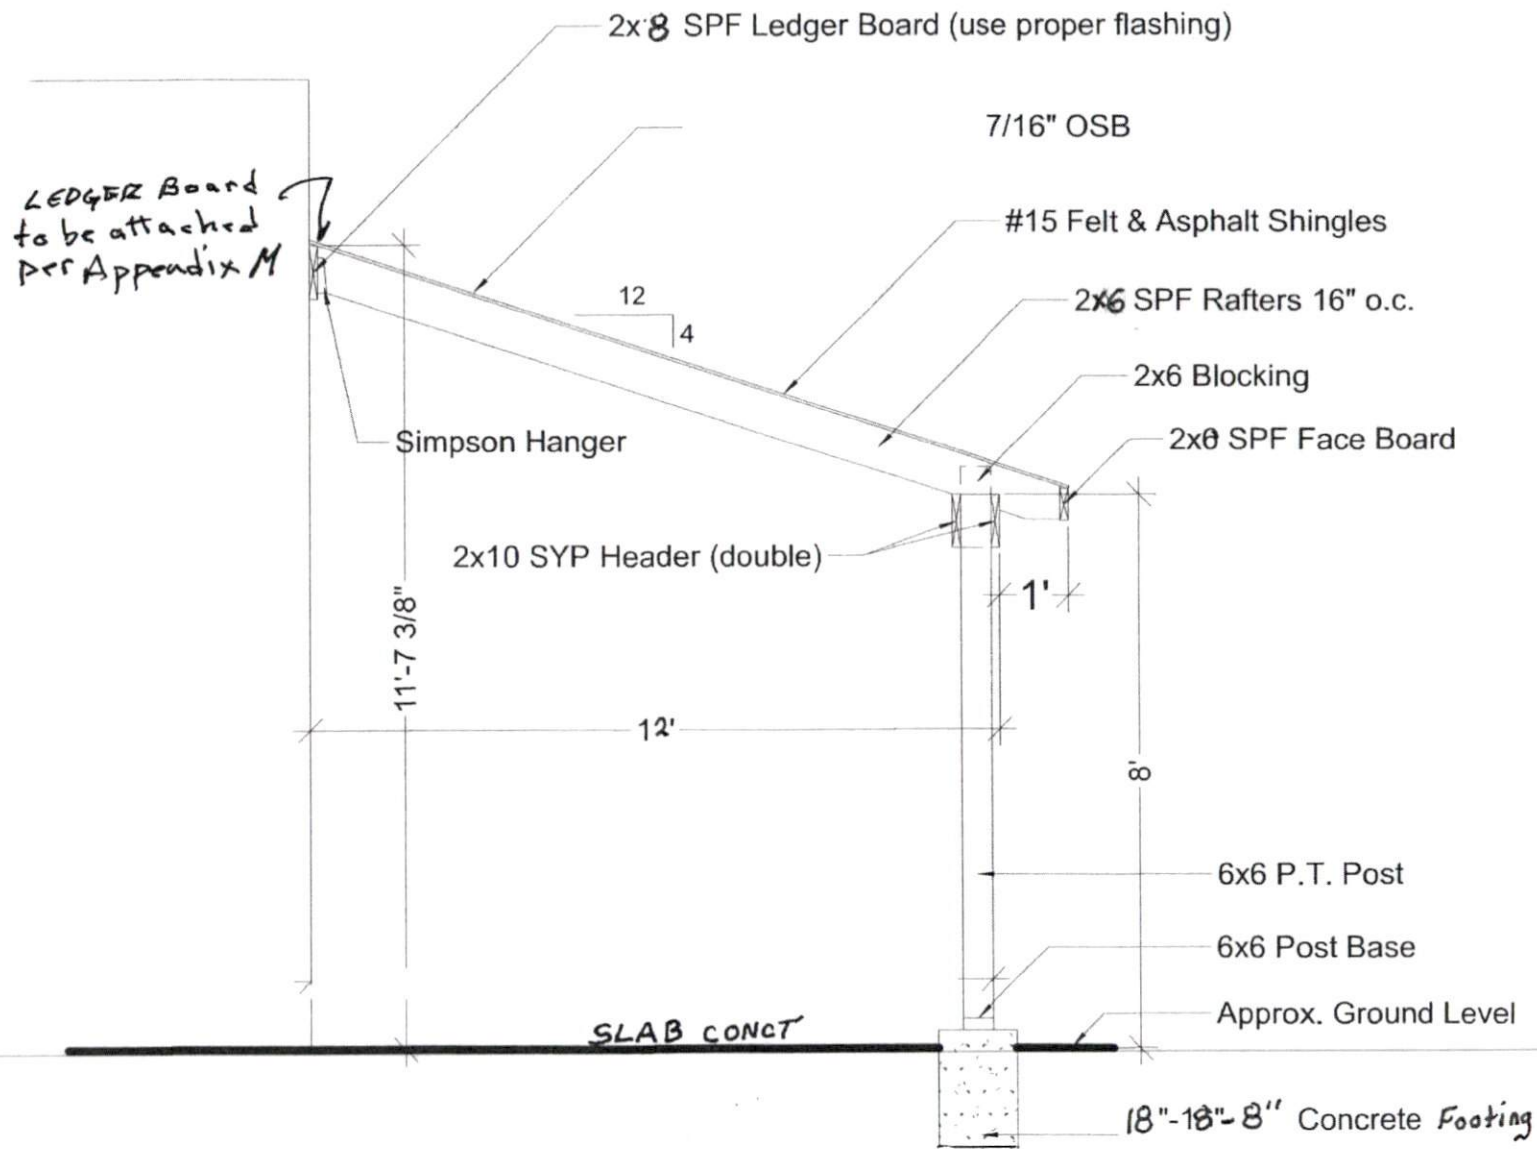

12' WIDE LEAN-TO OVERHANG GABLE DETAILS

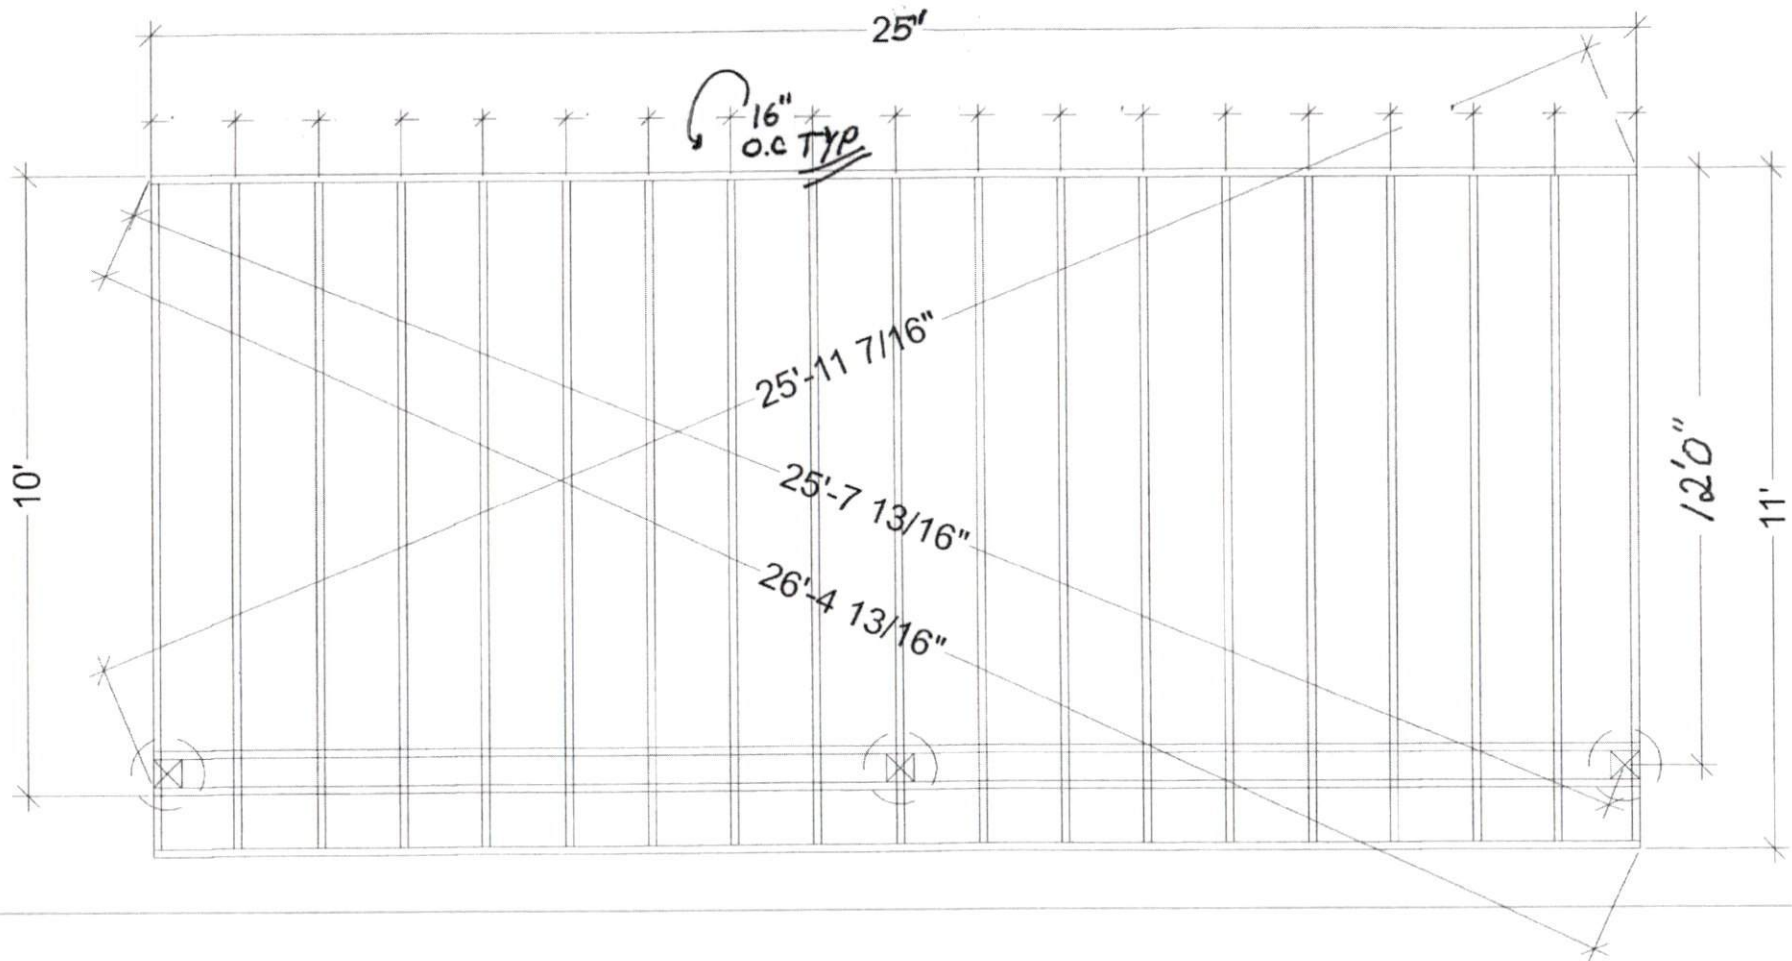

10'x25' LEAN-TO TOP VIEW