


2 Windows  
ARC  
8'10" wide  
4'3" high

Smoke Detector

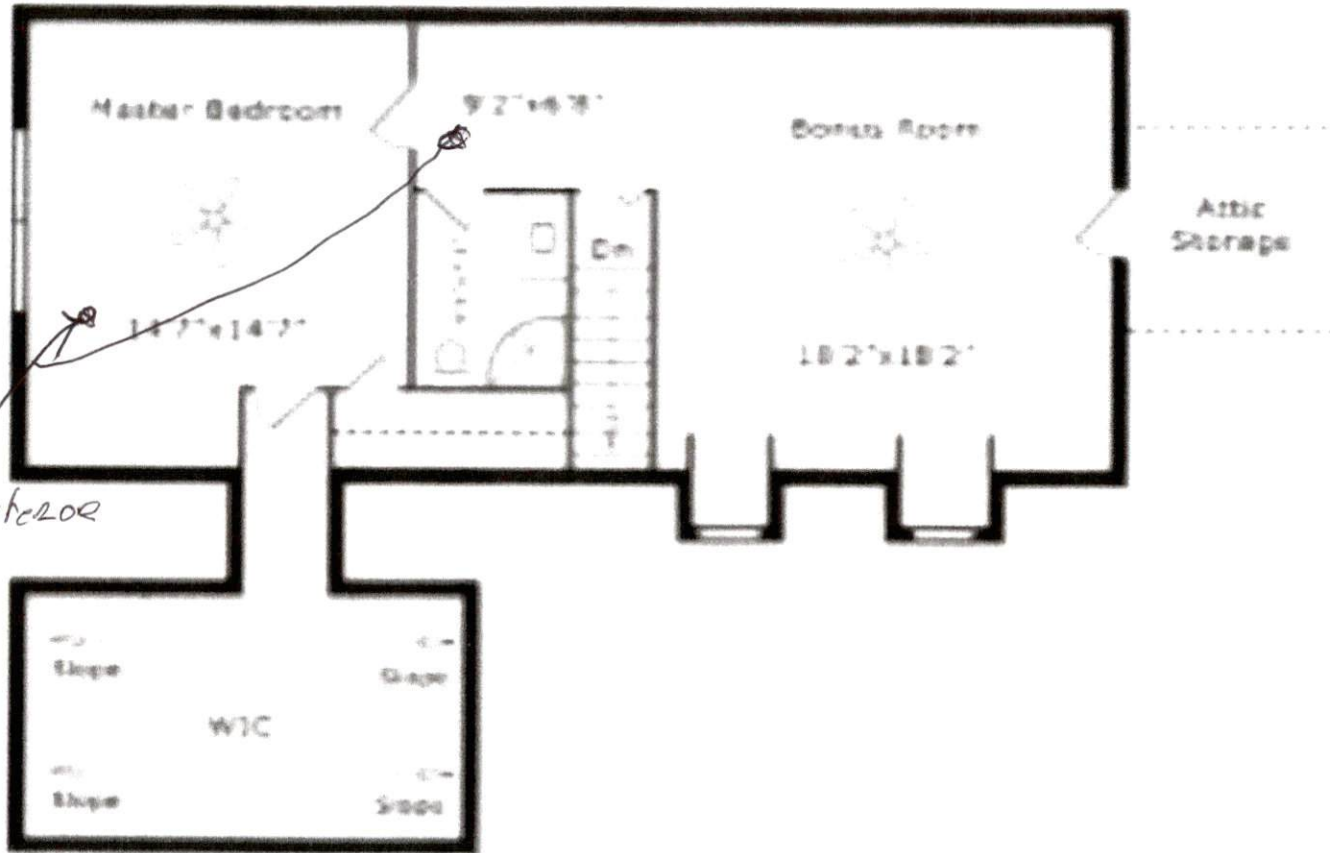


### 43 Wyoming Ct Second Floor

Drawings are not to scale. Drawings & room dimensions are for illustration purposes only.

2 windows

2/10x4/31/02

5 smoke detectors

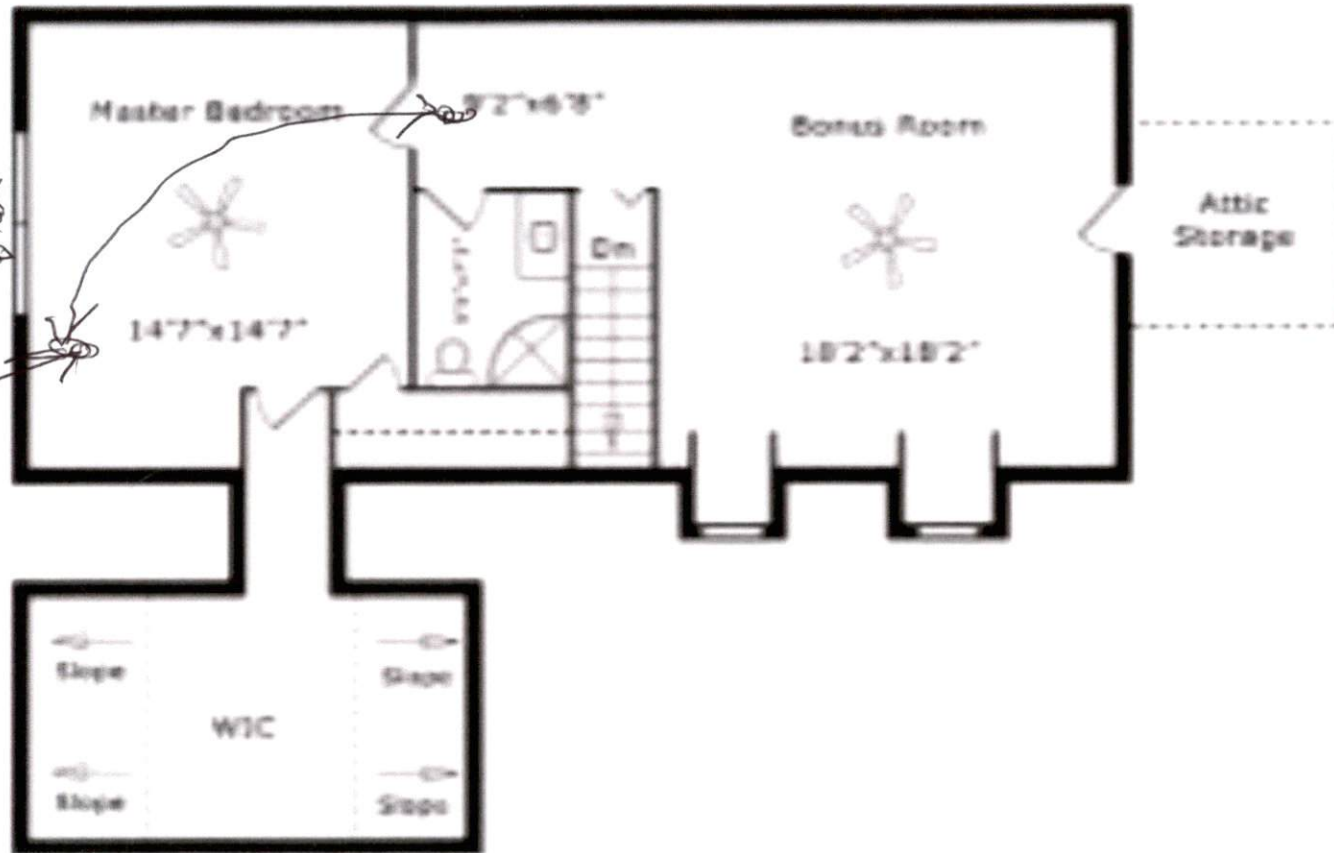

## 43 Wyoming Ct Second Floor

Drawings are not to scale. Drawings & room dimensions are for illustration purposes only.