



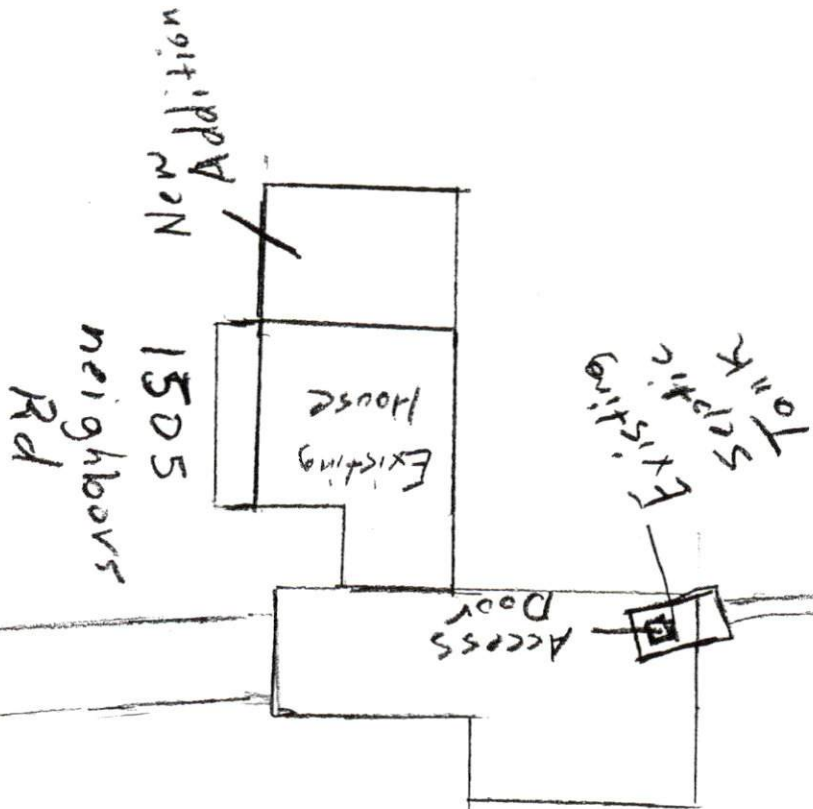

Neighbour Rd

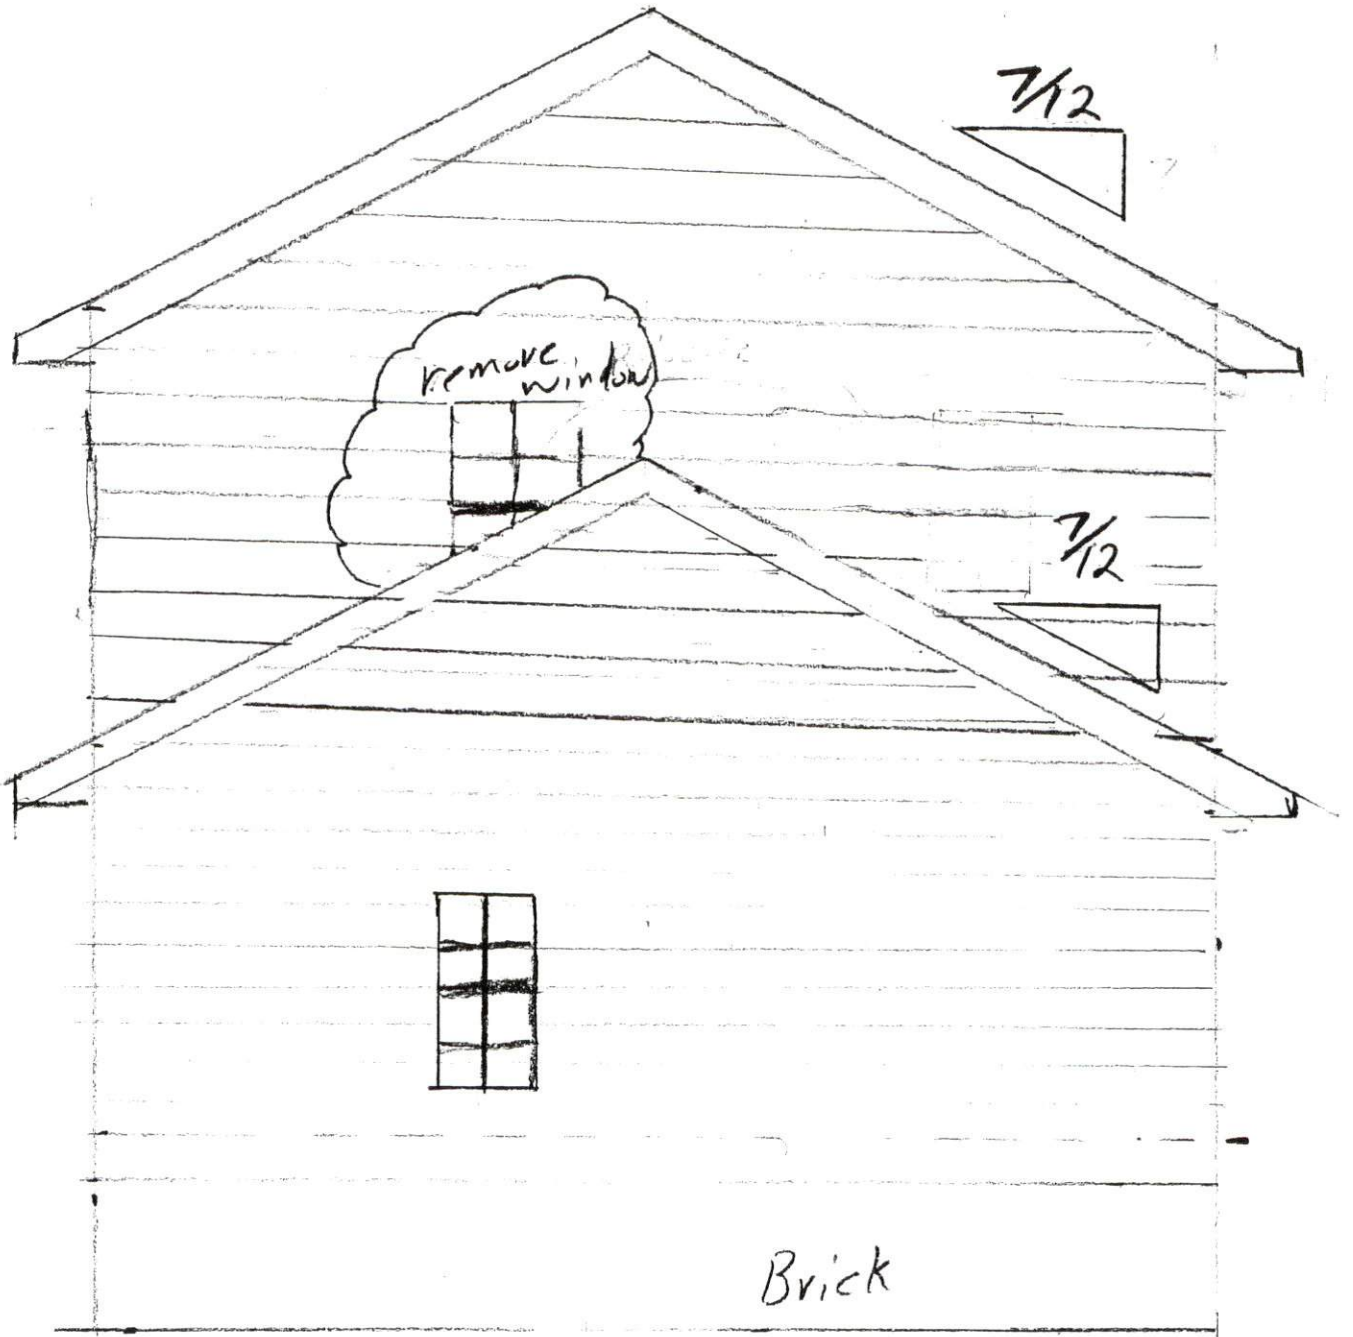



23' 10"

existing
House

2x10 double joists

8" Foundation Wall

8x10
Pillar

3-2x10"
Girders

8" Foundation Wall


20'
10'


7'11"

23' 10"

7'11"

7'11"

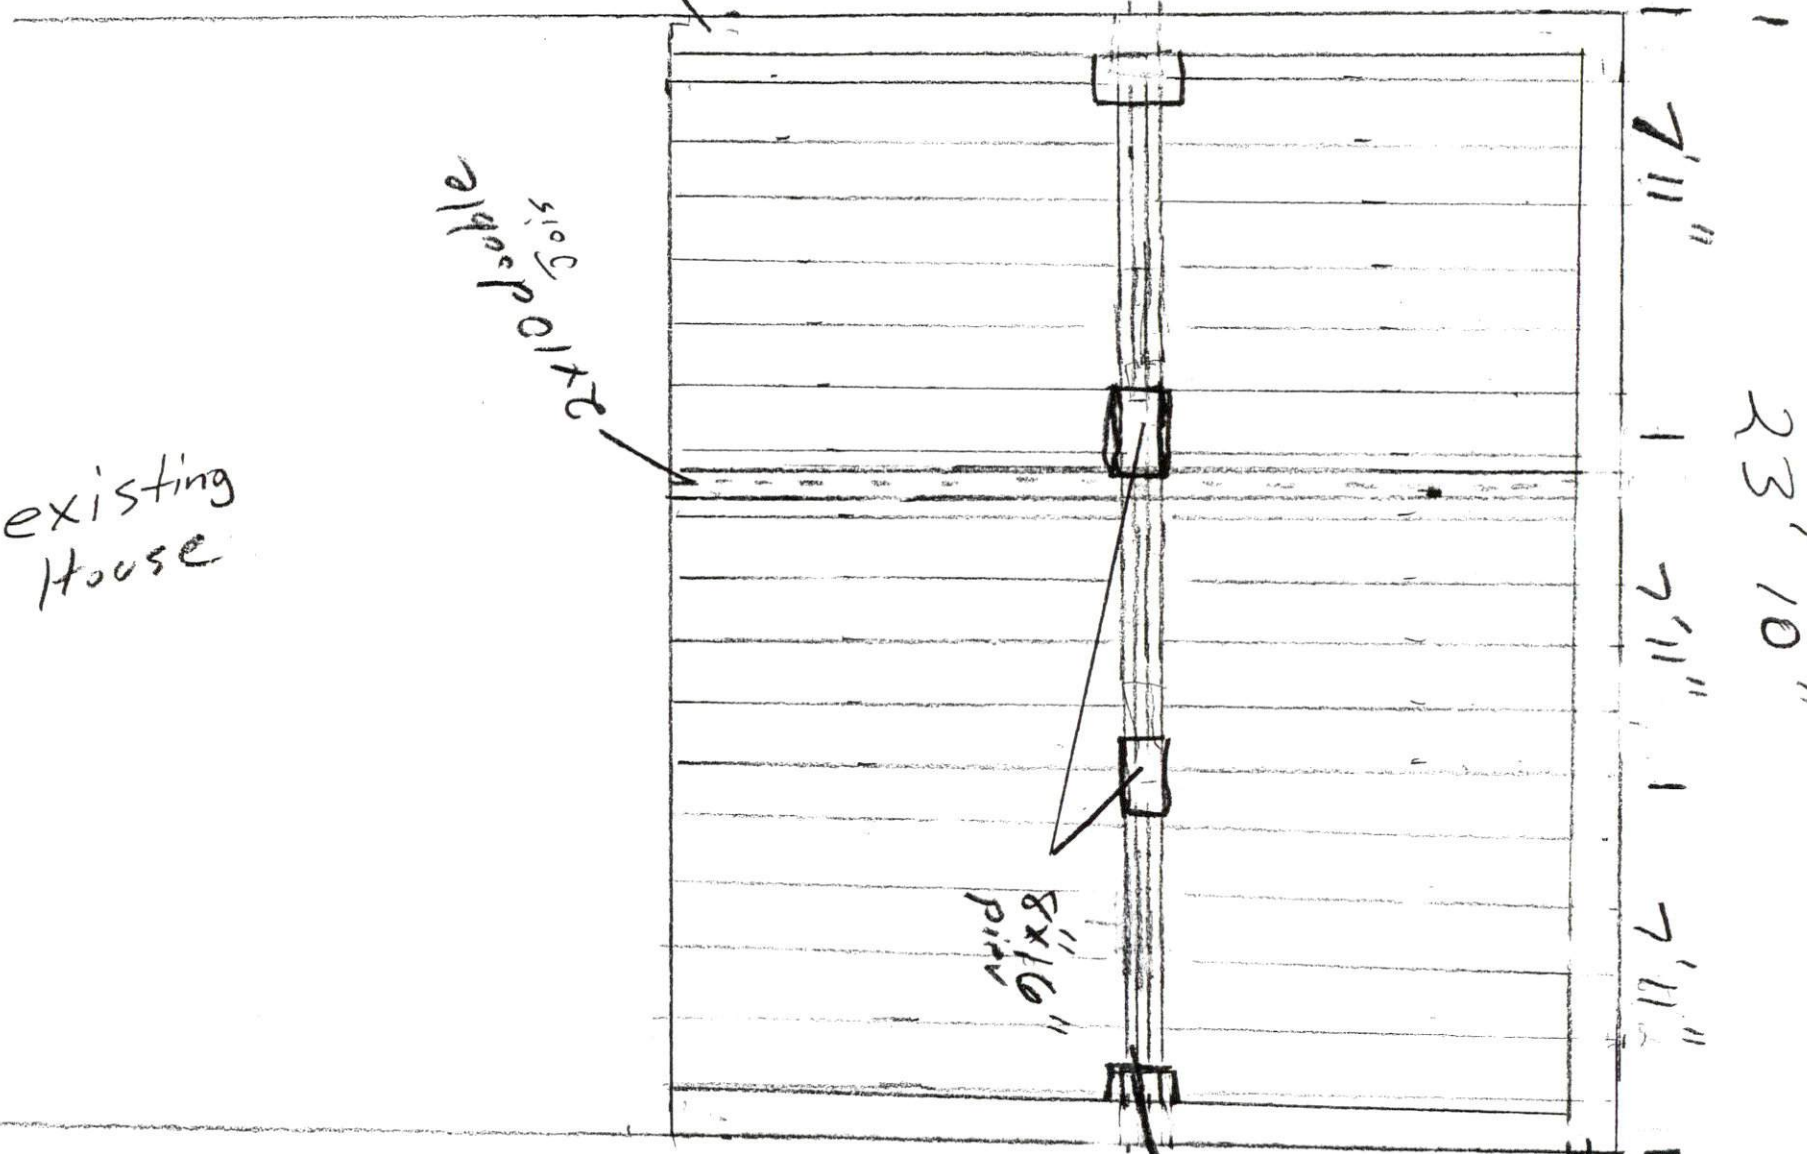

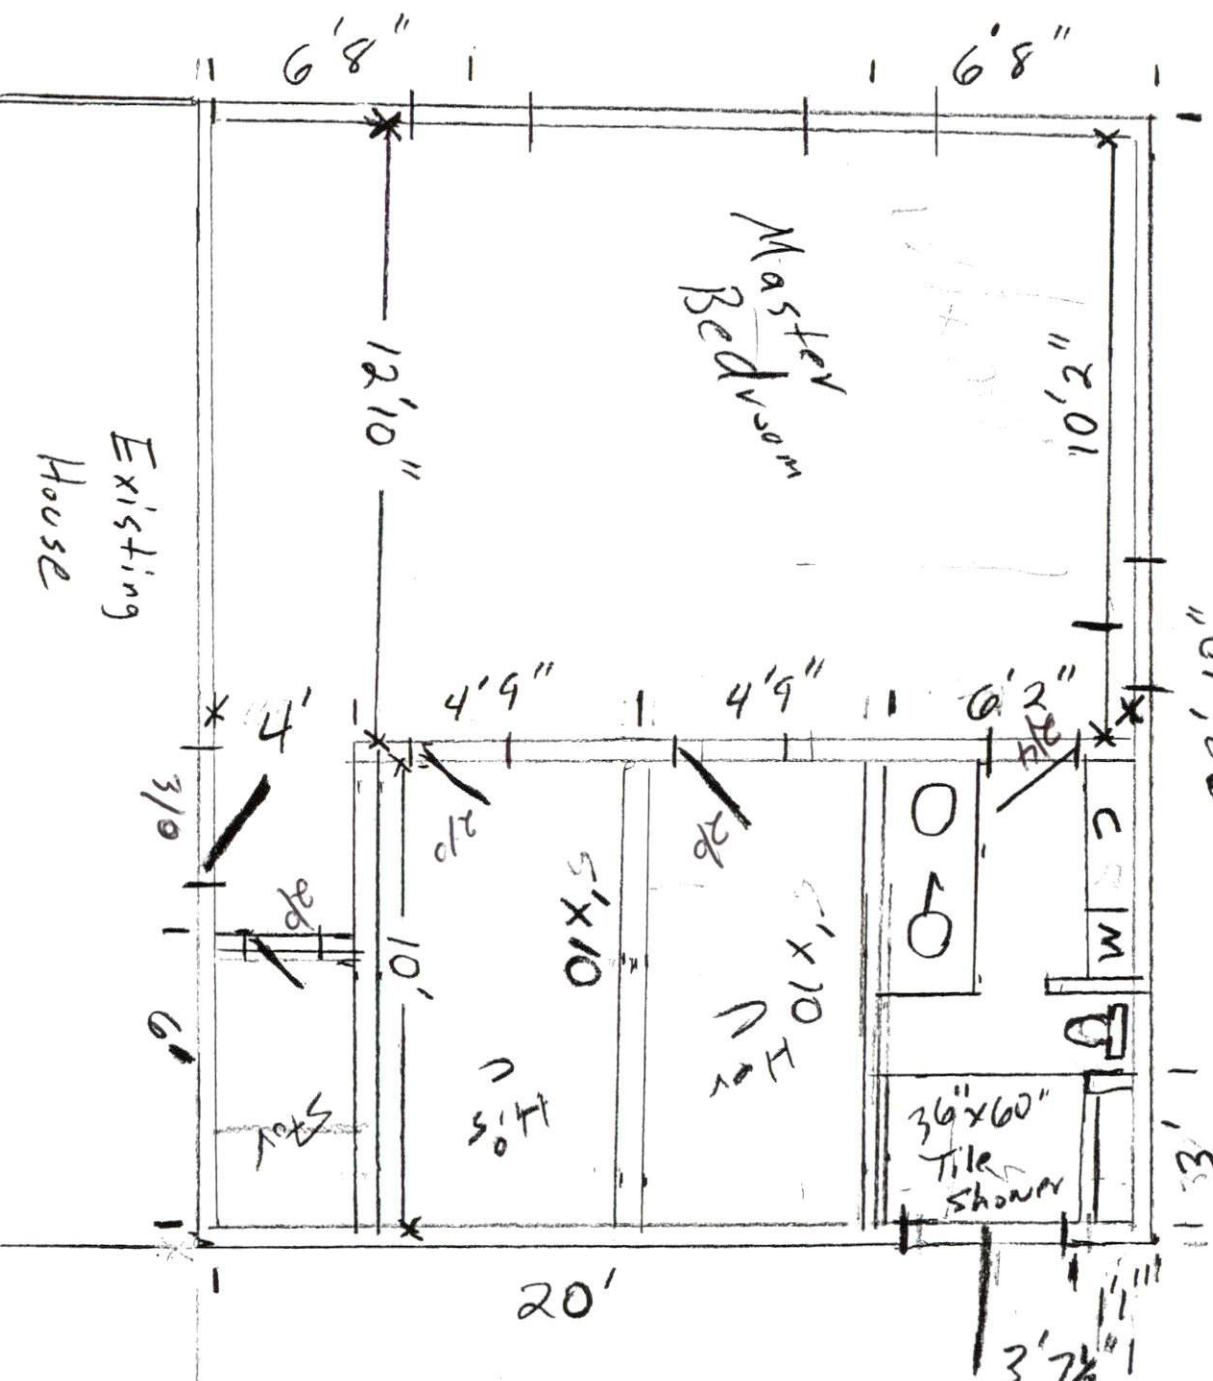

Existing House

