



Nainabhor Rd


1505  
neighbours  
RD  
New Addition

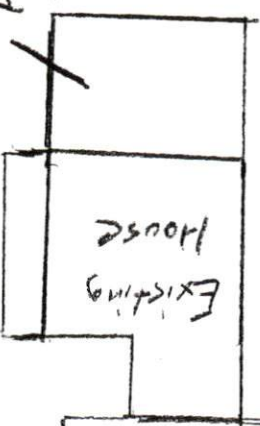

Access  
Door

Existing  
Septic  
Tank

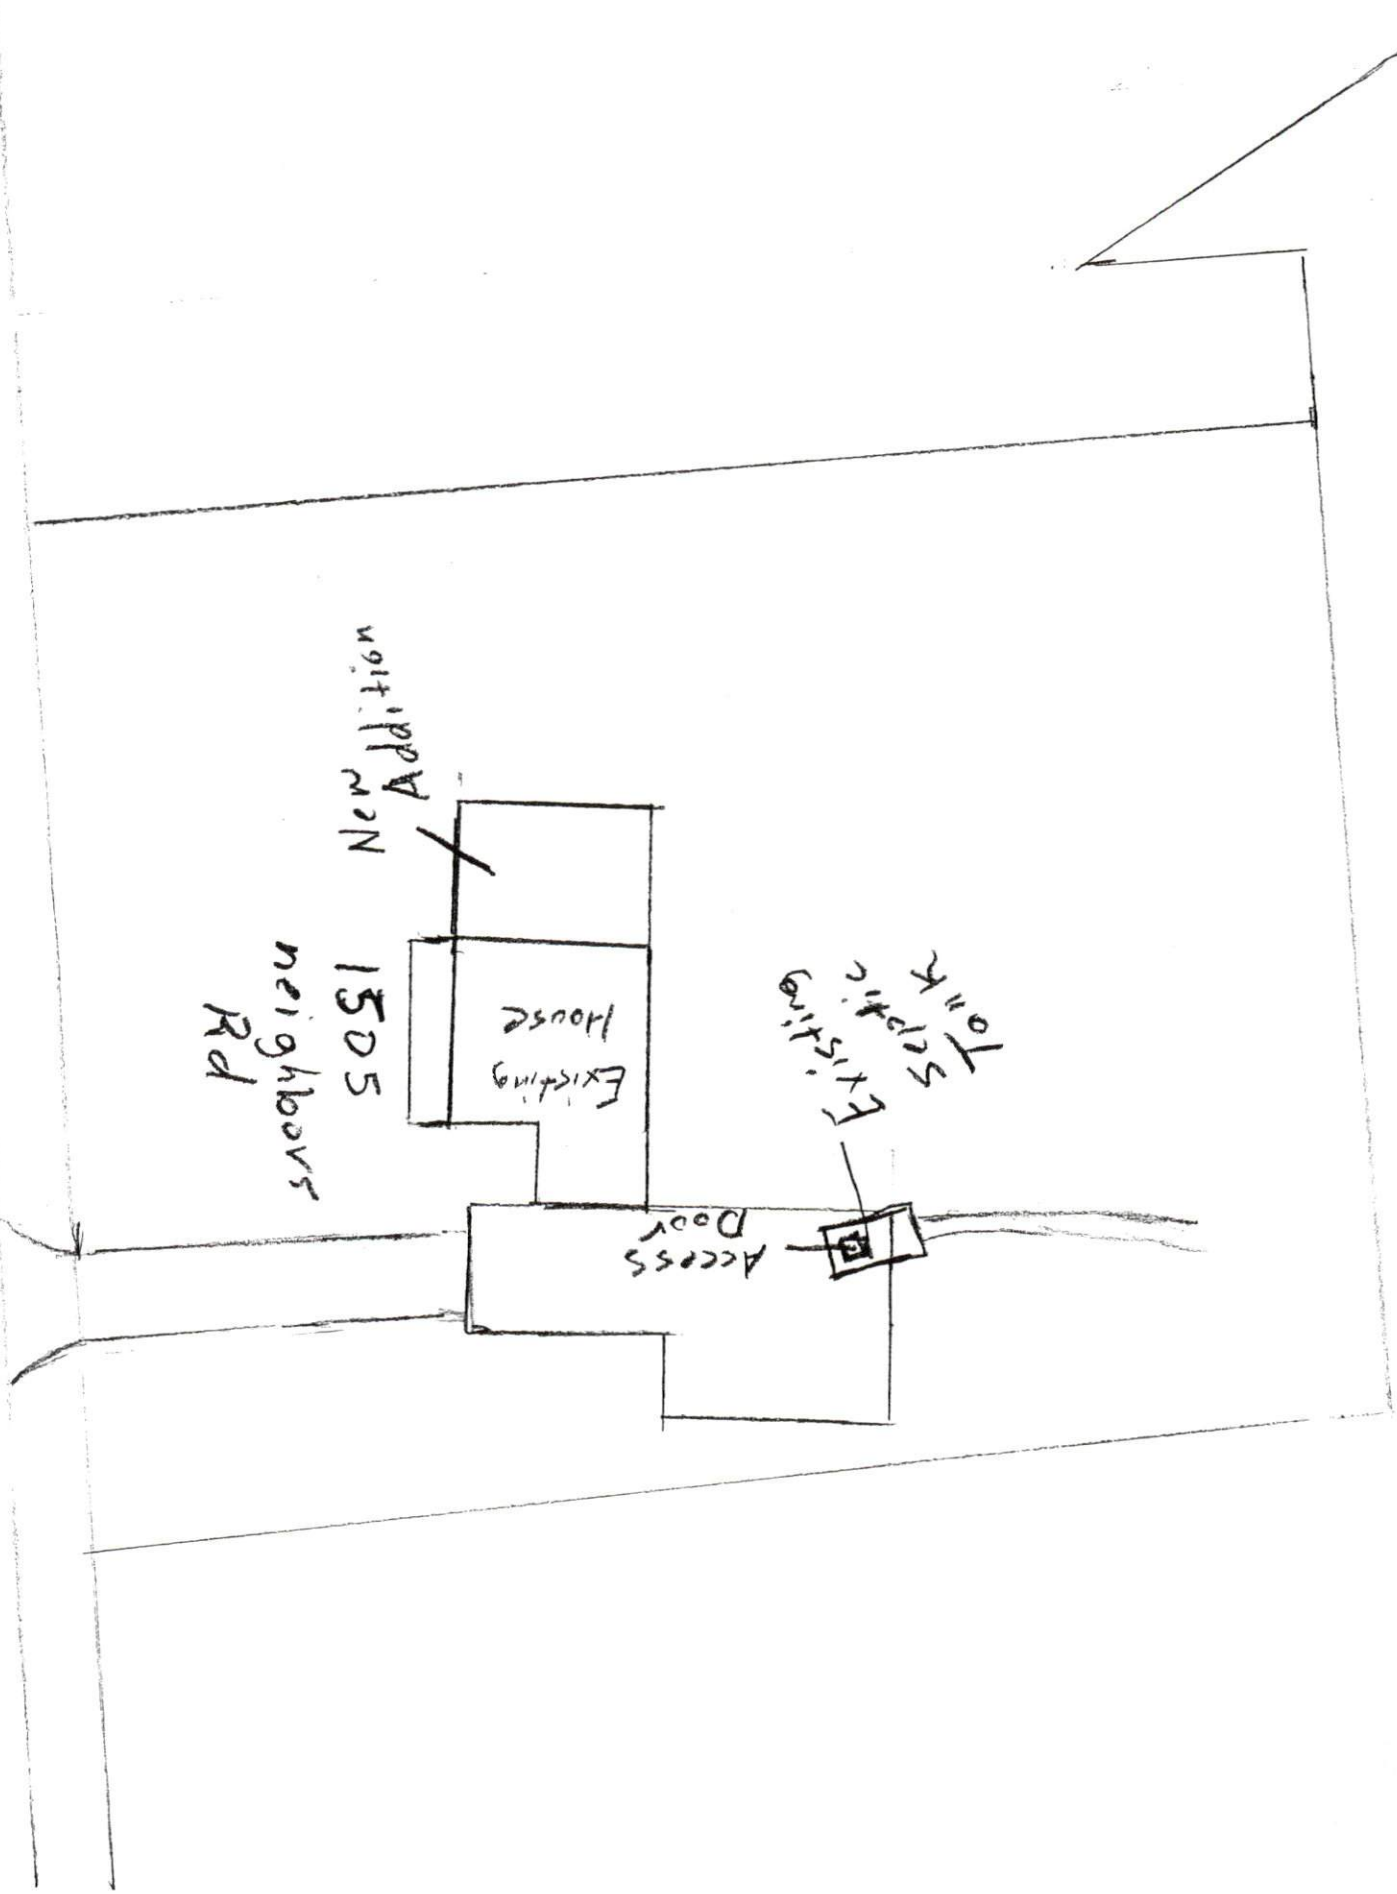

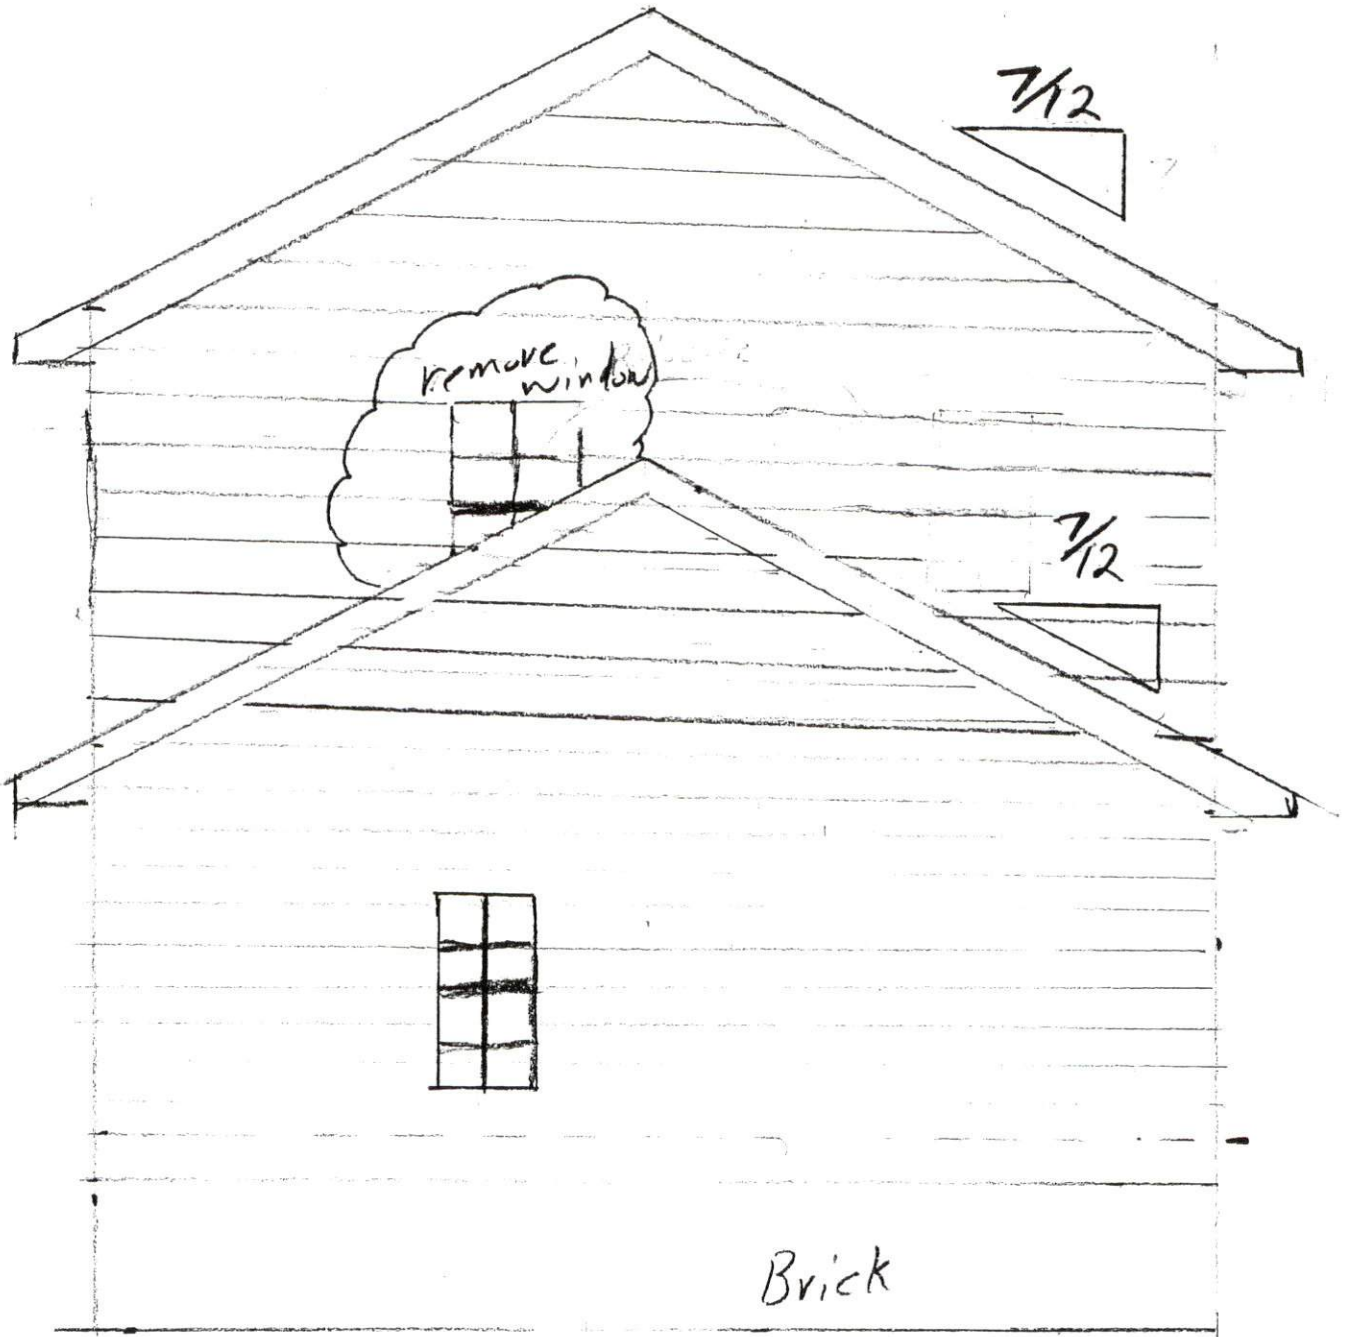

23' 10"

existing  
House

2x10 double  
joists

8"  
Foundation  
Wall

8"  
x  
10"  
Pillar

3-2x10"  
Girders

8"  
Foundation  
Wall

20'  
10'

7'11"

23' 10"

7'11"

7'11"

