


(13) 16 FT TRUSSES
4/12 PITCH
1 FT OVERHANG

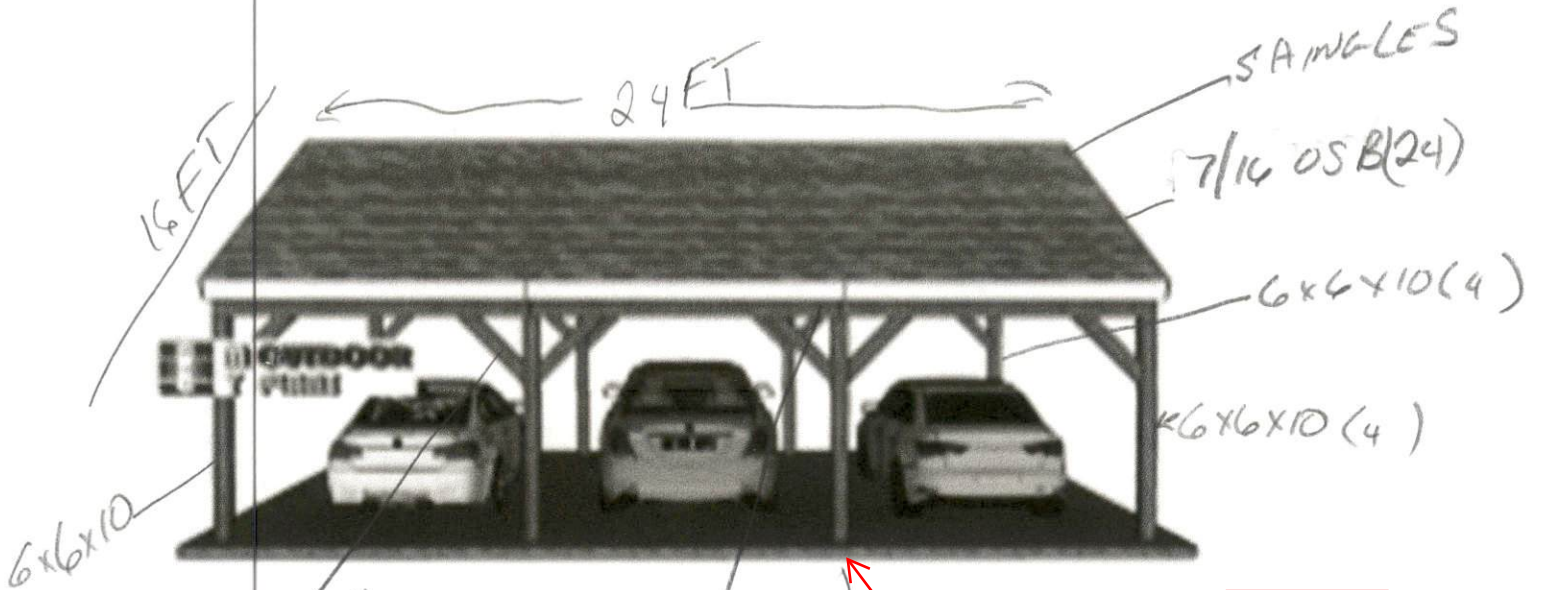

6x6x10

BACING



POST
SITTING ON 8" CEMENT

Headers and braces shall be through bolted to posts with 1/2 bolts/nuts/washers

DOUBLE HEADER
DOUBLE BOARD
(4) 2x10x16 TREATED
(4) 2x10x8 TREATED

Post footings must be 24x24x 8 inches thick. Bottom of footing 12 inches below grade min.