
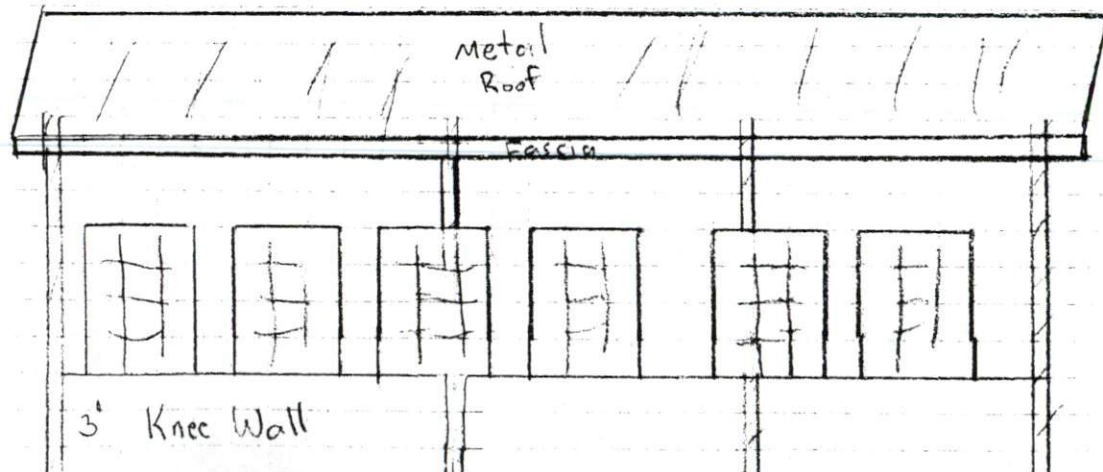
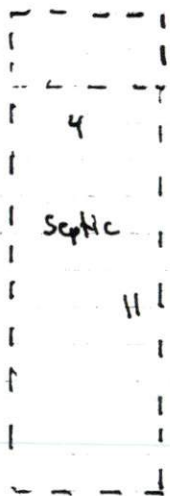


# 30 Chinkapin Oak

House

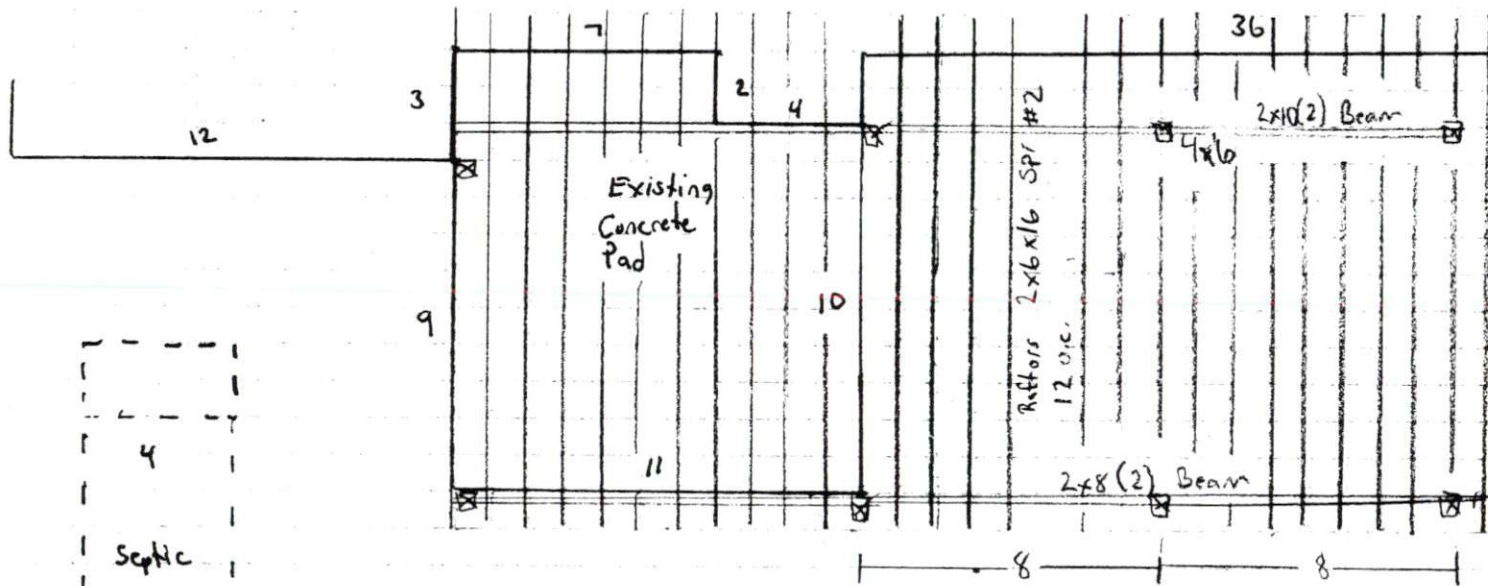

## Notes

- Footers 12x24
- Cast in place
- Columns 4x6
- Rear Beam 2x10(2)
- Front Beam 2x8(2)
- Columns will be notched to allow beams to rest upon.
- House will not support lean-to but will mesh with