

FRONT ELEVATION
FRAMING

Concrete Footings

5 1/2" Concrete Slab



17'-4" SPAN

16x16
Brick
Column

3-2x10 w/
2 layers of
3/4" Plywood

2x8 CJ in lower 1/3 of
rafter span required

TIE DOWN STRAP
@ ALL COLUMNS

16x16
Brick
Column

HERICHADE TIE
ALL RAFTERS

3D
SHINGLES

~~2x4 Ceiling Ties @ 16" o.c.~~

2x SHOOTING

8/12 Pitch


2x8 Rafters

2x6 RAFTERS @ 16" o.c.

2x4 collar ties 48" oc


Calliger
616 Keith Hills Rd.

Galliger
6110 Keith Hills Rd.

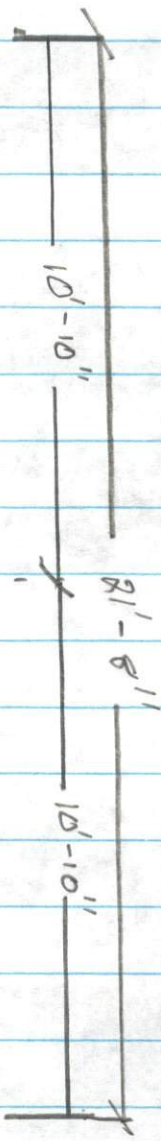

8/12

Left Elevation

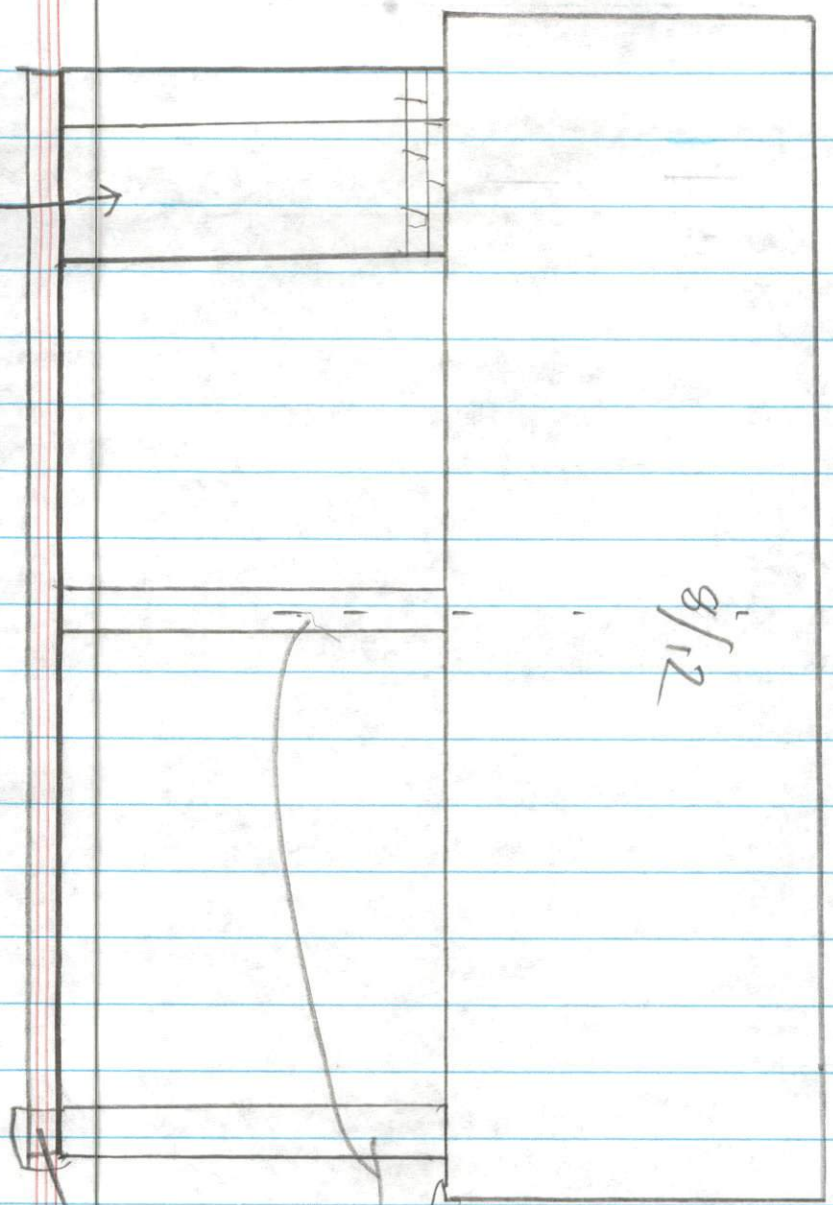

4'-8" Brick Wall

SLAB