




**STUDIO SHED**  
 1500 CHERRY ST STE S  
 LOUISVILLE, CO 80027  
 888.900.3933


SUBMITTAL DOCUMENTS

JOB #:  
 PROJECT NAME:  
 EVANS  
 PROJECT LOCATION:  
 BROADWAY, NC (CHAPEL HILL)  
 SIGNATURE:  
 DATE:


20x50 LP

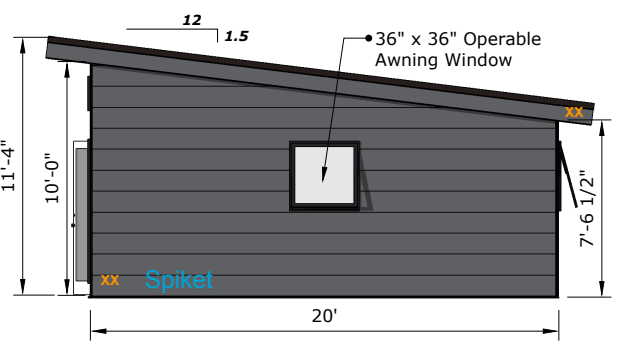


**RIGHT ELEVATION** 3/16"=1'-0"

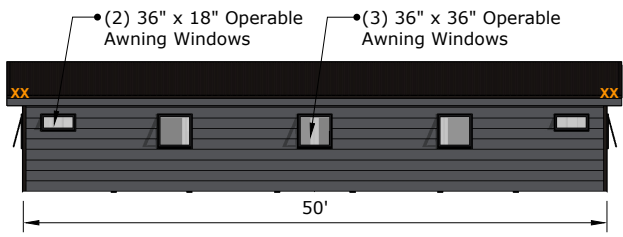


**BACK ELEVATION** 3/32"=1'-0"

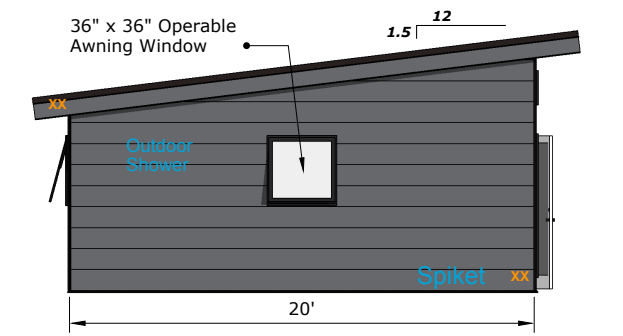

**LEFT ELEVATION** 3/16"=1'-0"

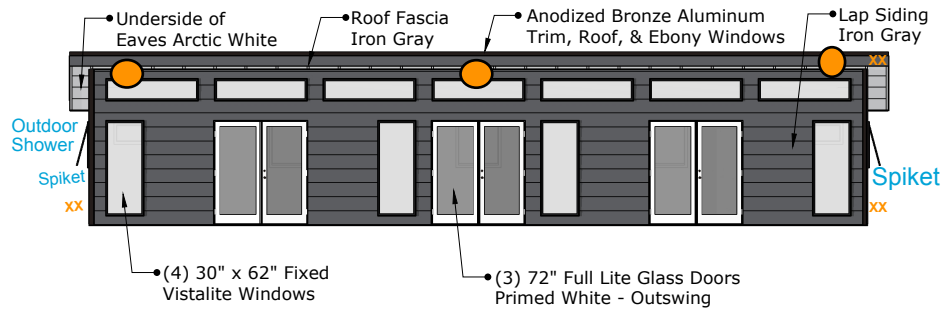

**FRONT ELEVATION** 1/8 = 1'-0"

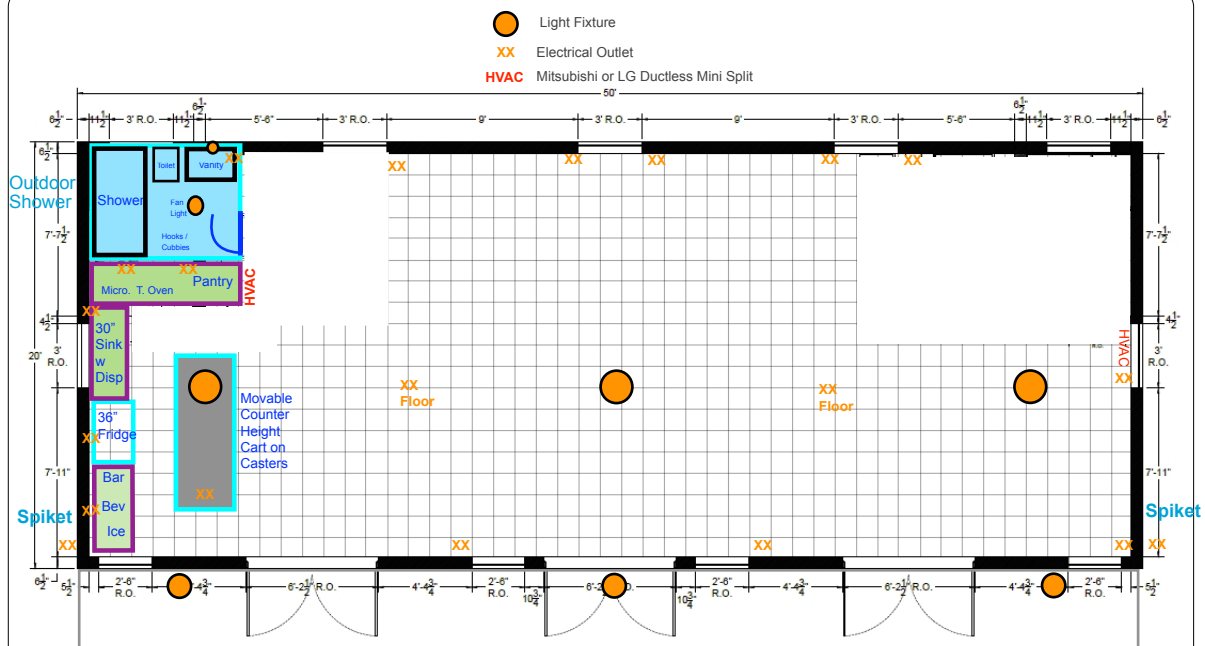

**FLOOR PLAN** NOTE: INTERIOR DIMENSIONS ASSUME 1/2" DRYWALL ~3/16"=1'-0"