


12'x20' Floating Dock, 4'x20' Floating Walkway and 10'x20' Deck on Shore

1. 2x8 Double band all outside framing painted to match decking
2. All lumber used is Top Choice Severe Weather Lumber
3. P-Vinyl bumper guard on all sides of dock and walkways
4. 4 8" cleats for boat mooring in all 4 corners of main dock
5. Decking is Fiberon Paramount PVC in Flagstone (Carries the best warranty in the industry) Attached with TMP Eaze 3 Ultimate color matched composite decking screws.
6. Floor Joists approximately 16" on Center
7. Total Buoyancy of 10,126 lbs.
8. Total Square Feet is 520'
9. PermaFloat black closed cell Floats
10. All bolts used to attach floats & Hinges are Stainless Steel.

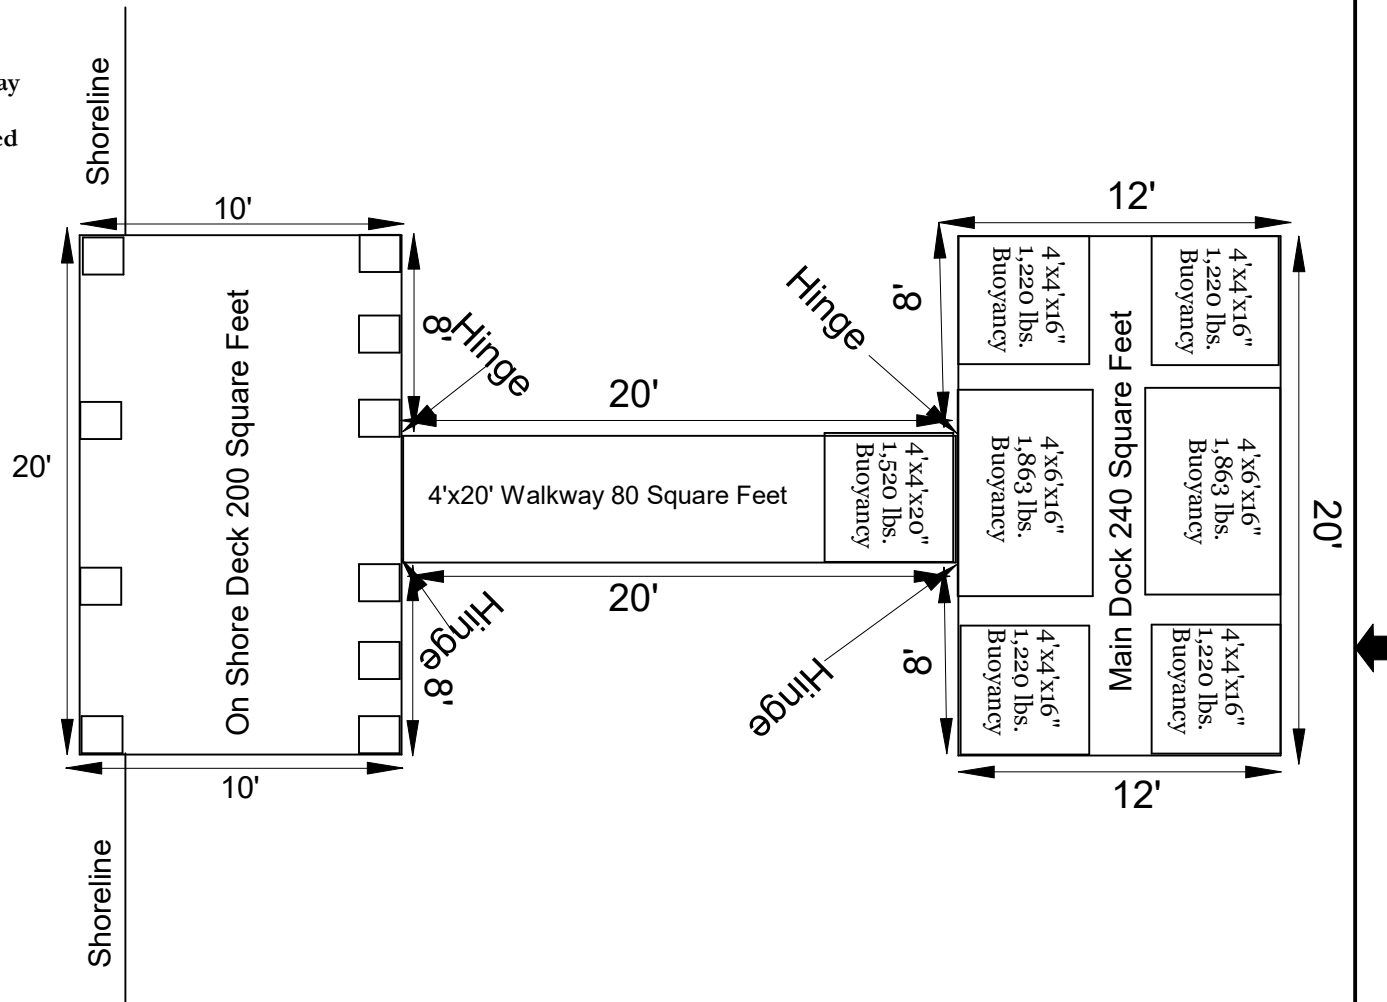

Jennifer Evans
 1364 Hicks Rd
 Broadway, NC 27505
 jenevans.unc@gmail.com
 650-450-1089

Custom Docks and Decks, LLC

Created 05.23.22 Revised 06.26.22	6107 New Sharon Church Road Rougemont, NC 27572
	919.451.6096
	DWG NUMBER 2022-025 rev 1a
	- SHEET 1 OF 1