






Back Deck

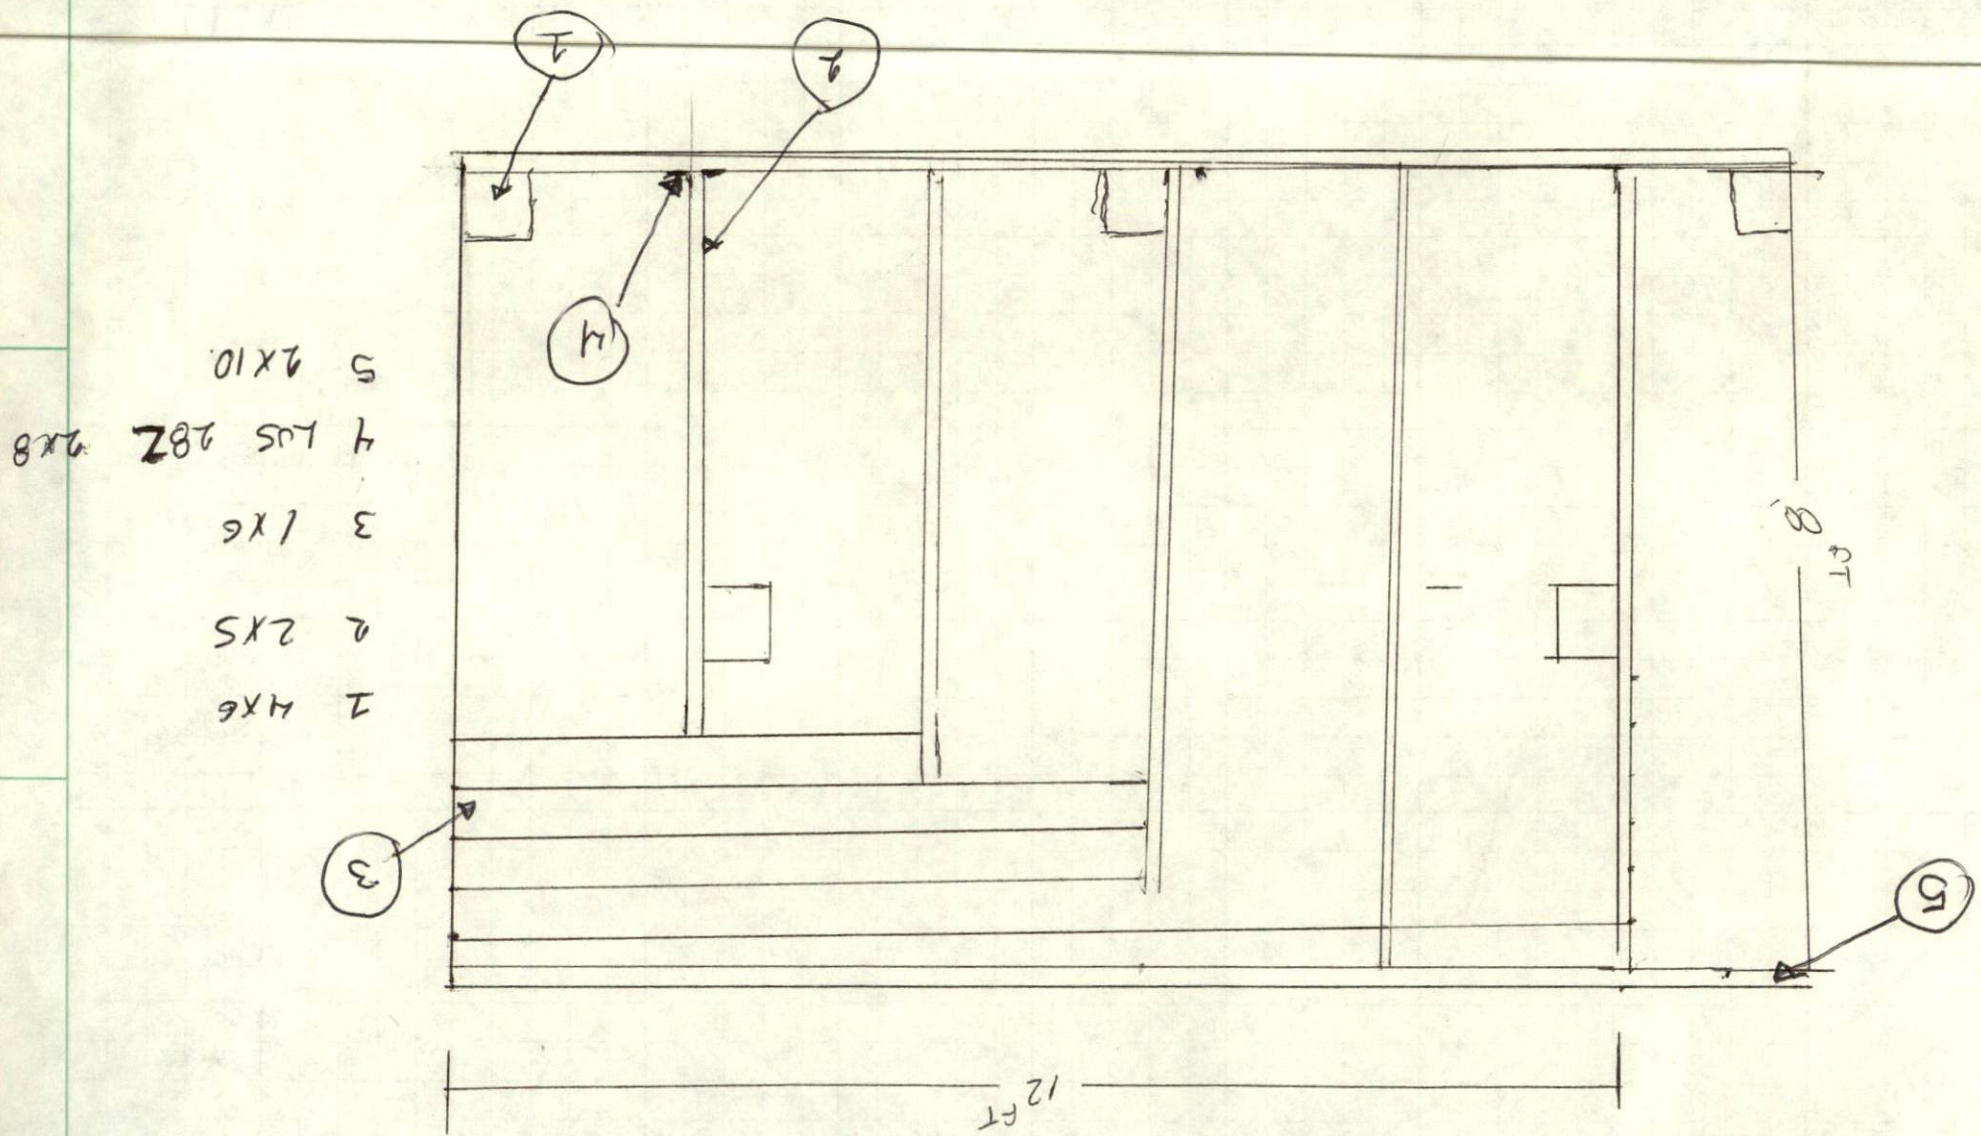

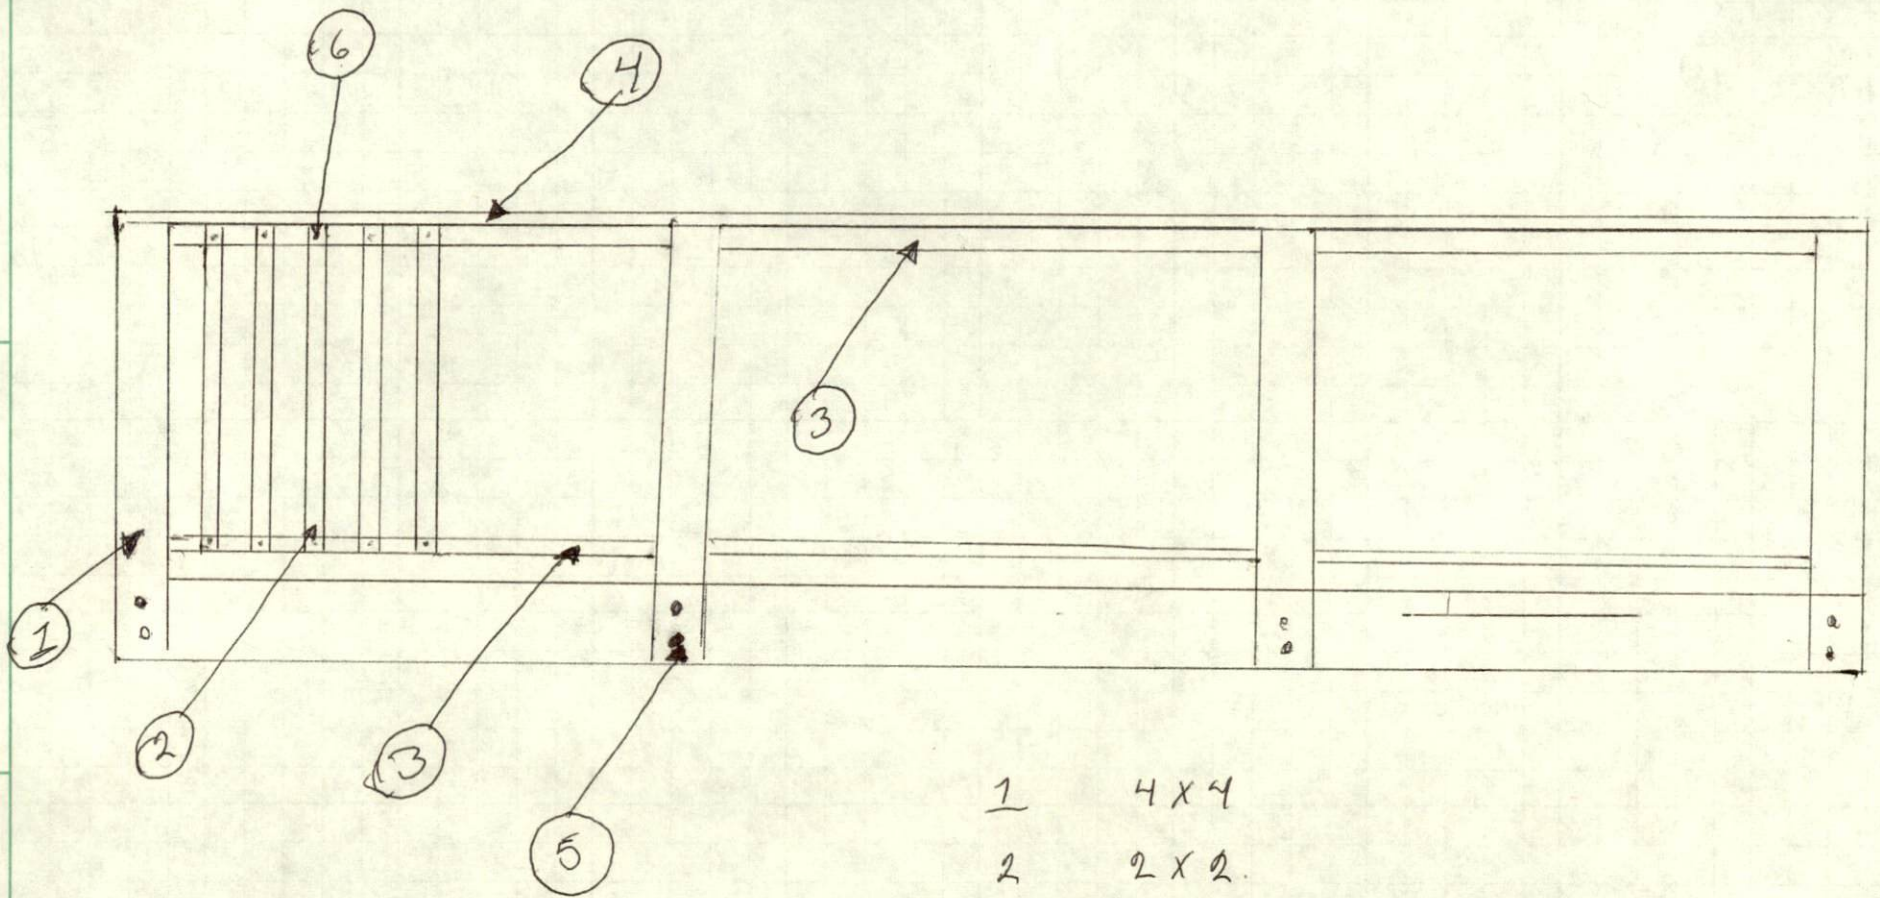

- | | |
|---|-----------------------|
| 1 | 4 x 4 |
| 2 | 2 x 2 |
| 3 | 2 x 4 |
| 4 | 2 x 4 |
| 5 | Hex bolts. Galvanized |
| 6 | screws 2 1/2 |

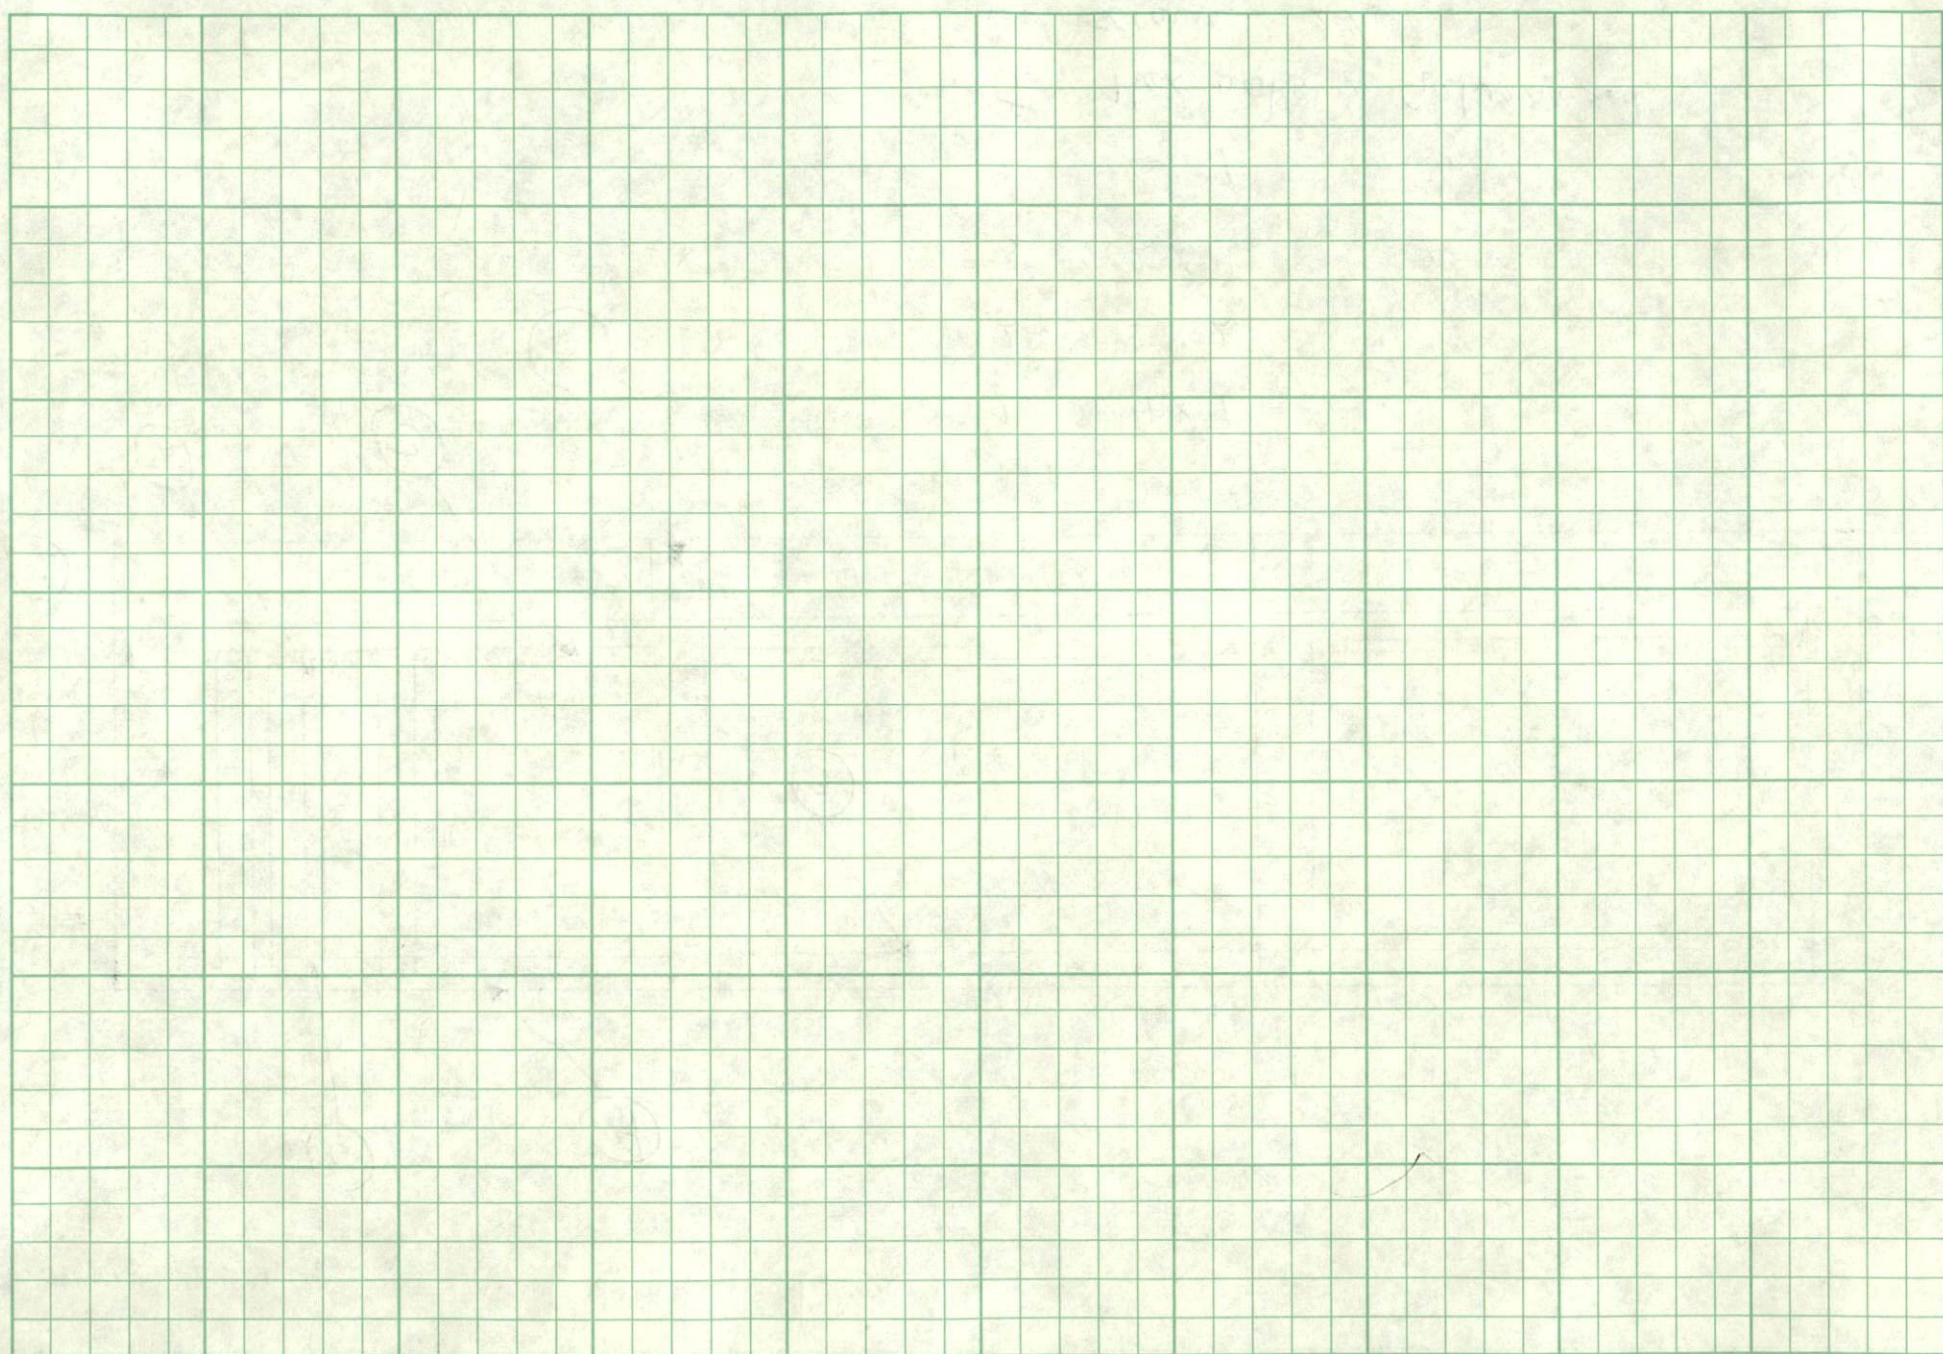

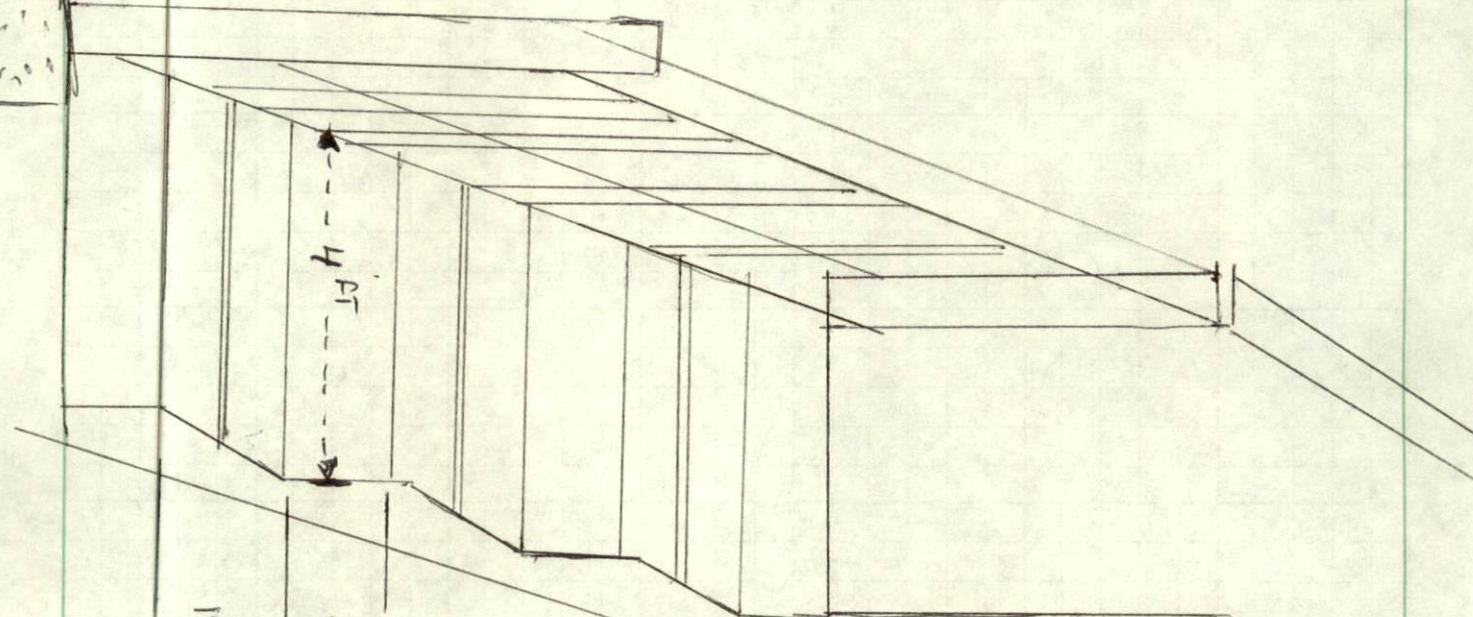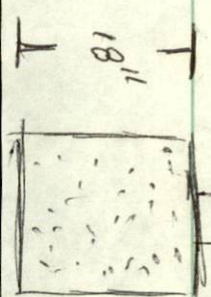

12"
6"

