

ASPHALT SHINGLES

6/12

1x6 FASCIA BOARDS

1x4 POST

3072 3072 3072 3072 3072


BRICK OR EDGE SIDING

EDGE SIDING


BRICK VENEER

BRICK VENEER

REAR VIEW
1/4" SCALE

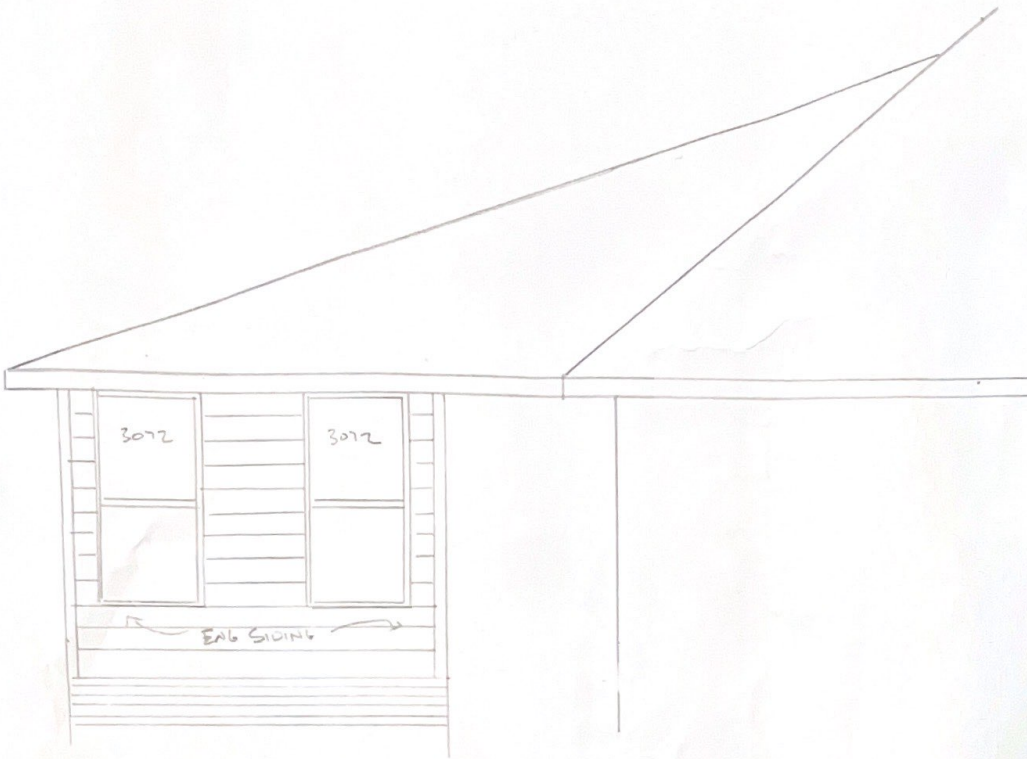



LEFT VIEW

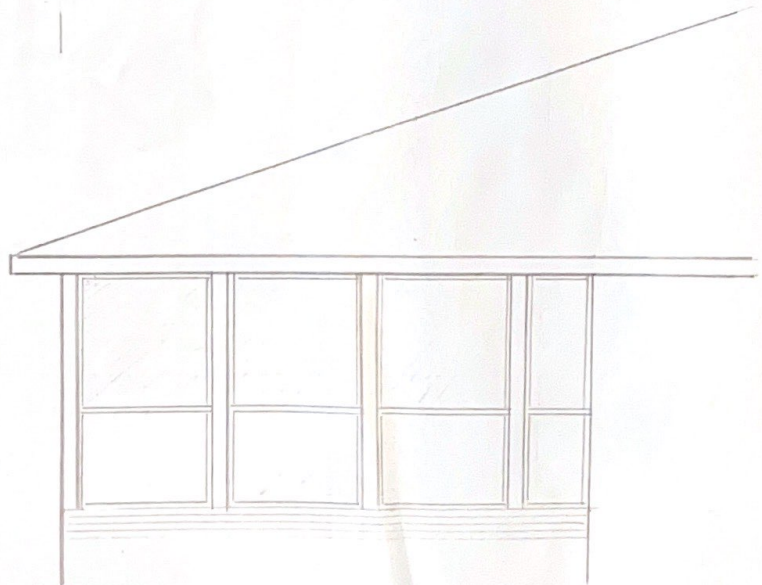


RIGHT VIEW

EXISTING SLAB & FOOTING

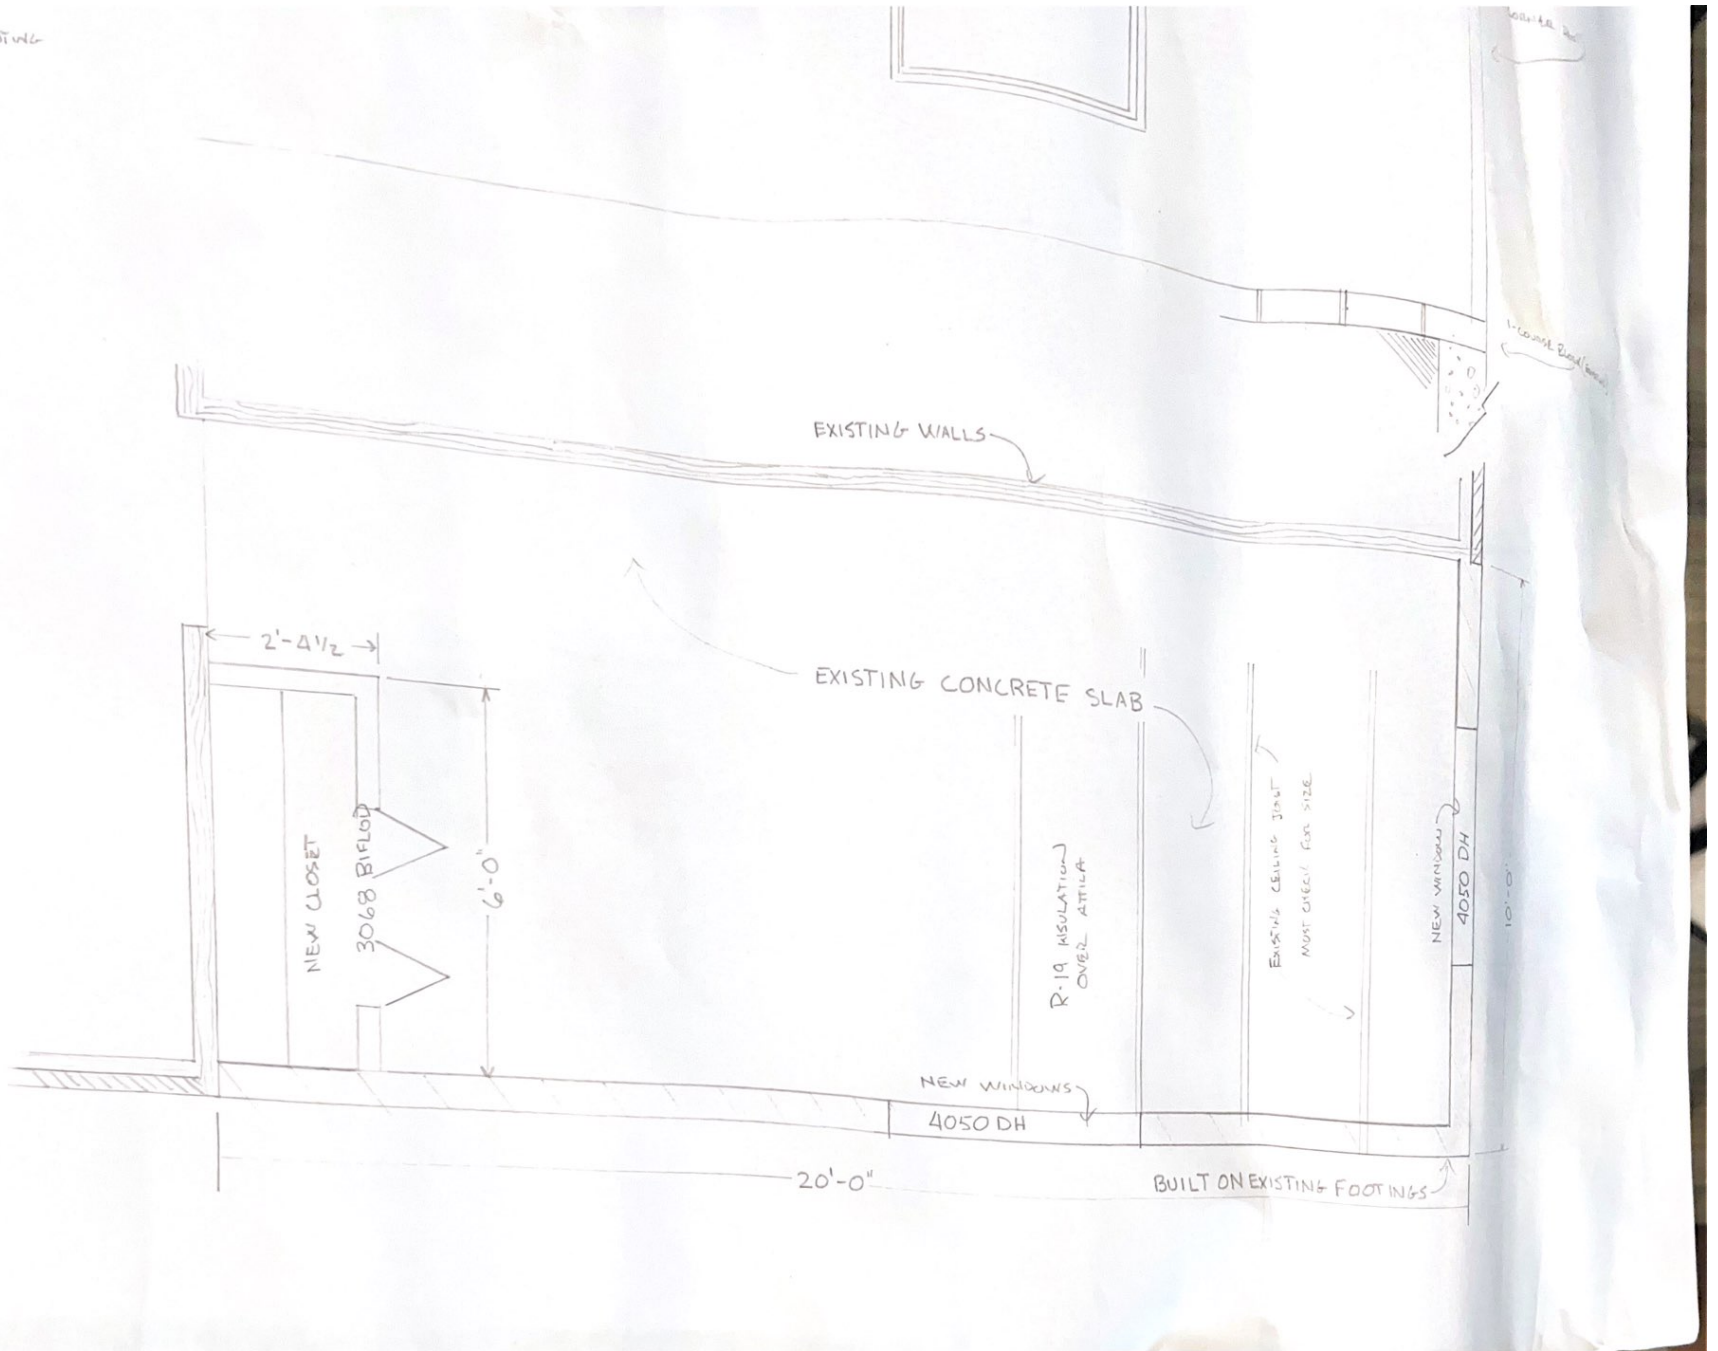

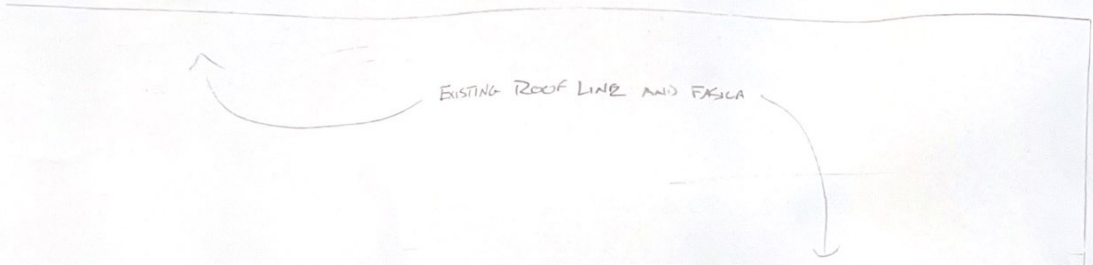

Typ. wall detail

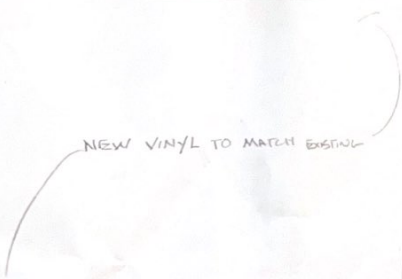


VINYL CORNER POST

INSULATION


SLAB & FOOTING



1-COURSE BLOCK (EXISTING)

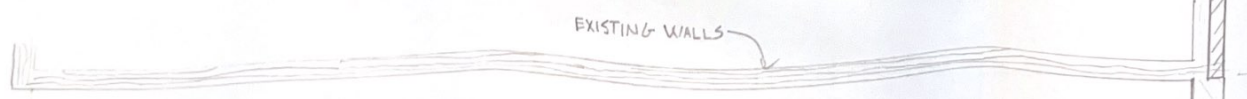

EXISTING WALLS

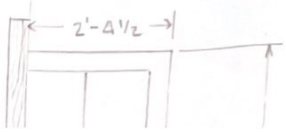

EXISTING CONCRETE SLAB

1/2\"/>

1\"/>

0\"/>

EXISTING TRUSS

DOUBLE TOP PLATE

2x10 HEADER

TYP. WALL DETAIL

PC STUDS w/
7/16 OSB
w/ HOUSE WRAP
VINYL SIDING

SILL PLATE

R-15 INSULATION

2x4 TREATED

1-COURSE OF BLOCK
OVER FOOTING

EXISTING SLAB & FOOTING

