

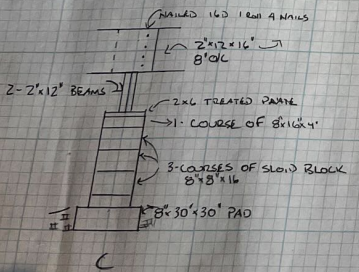
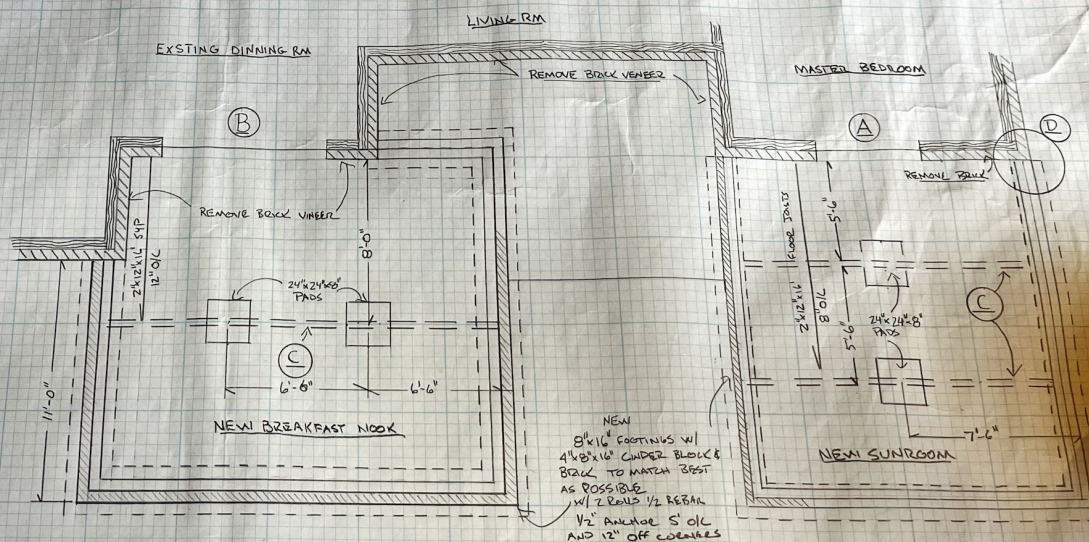
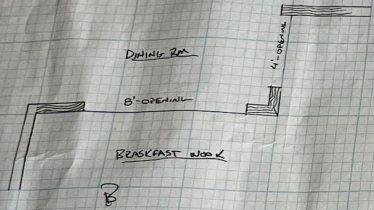


NEW SUNROOM & BREAKFAST NOOK

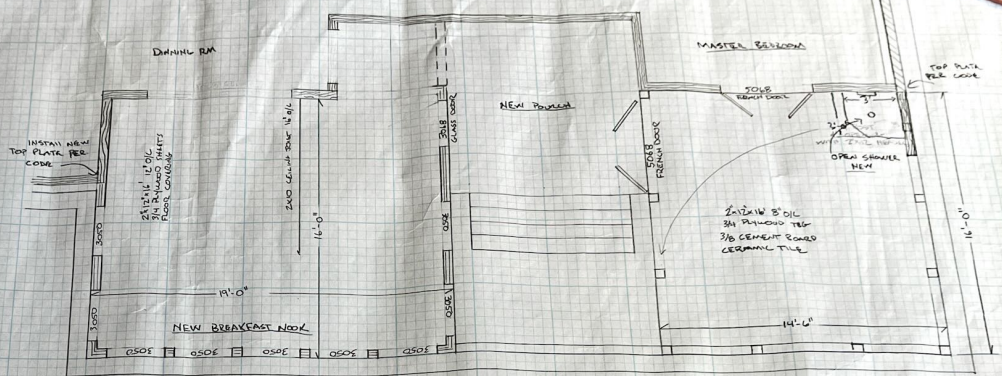

Master Bedroom
must have
egress directly to
the exterior via a
code compliant
window

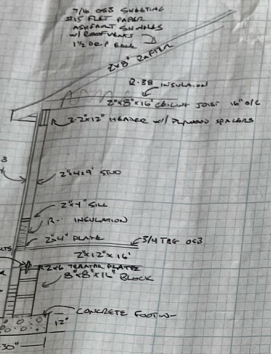

DEM. & FOOTING PLANS

1/4 SCALE