






Legend

- Foundation 
- Helical Pile 
- Door 
- Window 


Reference

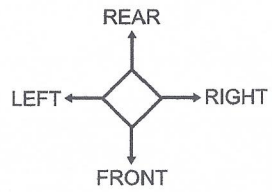

Note


-Helical Pile capacity:
install to 18 kips
minimum.

7.8.22

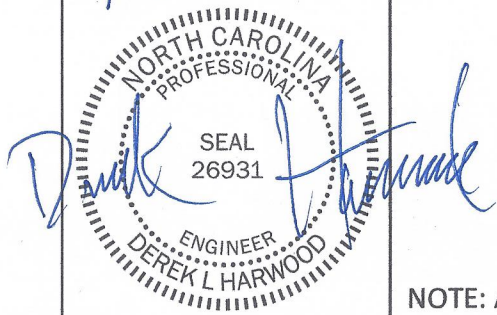

Chimney Stabilization

Carport

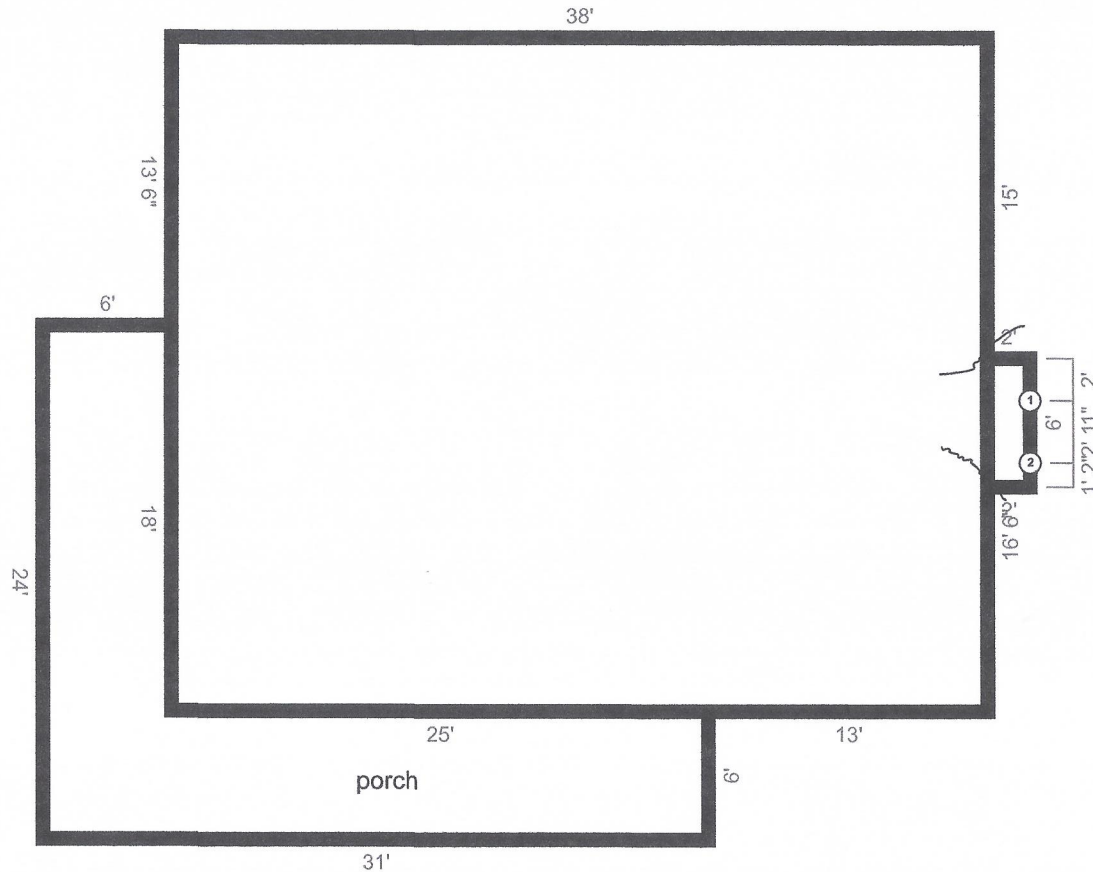

NOTE: ALL DIMENSIONS WERE PROVIDED BY CONTRACTOR



Job Number: GFE-22-230

Brad Frey- 20 Oregon Ln., Spring Lake, NC 28390

Ground Force Engineering, PLLC
4122 Bennett Memorial Rd Suite 300
Durham, NC 27705

Created By:
Derek Harwood, PE
Phone: (984) 484-0495
Date: 7-8-22

Client:
Foundation Solutions LLC DBA Ram Jack
4122 Bennett Memorial Rd. Suite #304
Durham, NC 27705