


EDDIE HOLDER 25x36 OPEN
R.V. SHEETER (SIDEWALLS ENCLOSED 8' DOWN)

Eddie L. Holder
1290 Leaflet Ch. Rt.
Lillington, NC 27546

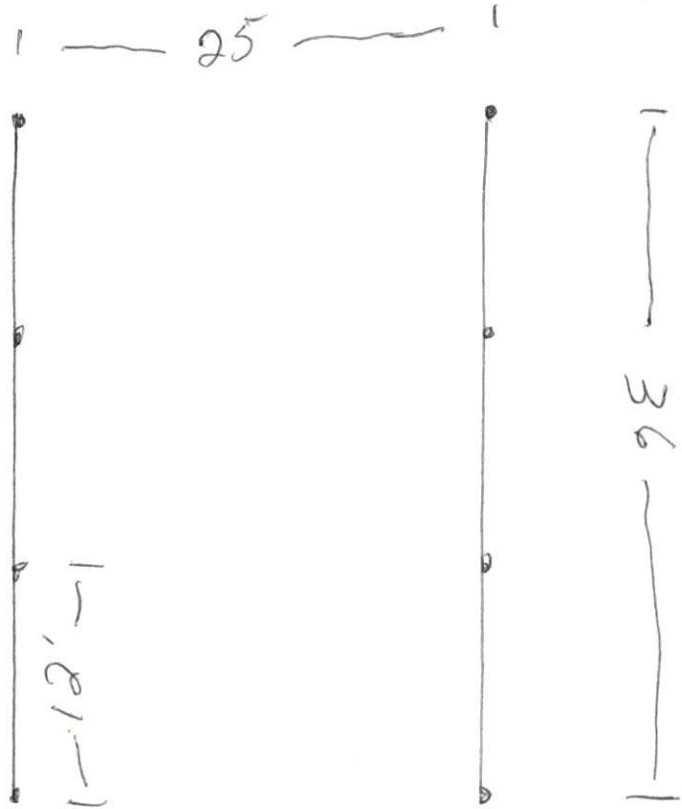

Attn: Ms. Donna.

From Eddie L. Holder

CP 910 891-8115

8/8/22

NOT TO SCALE

CON-MIX FOOTING + BACKFILL

12" x 36" HOLE

6x6 POST 12' O.C.

PRE-ENGINEERED TRUSS 4' O.C.

2.5 HAR TIE

5/8 BOLTS

2x6 WALL PARLINS

2x10 HEADERS

2x4 WALL PARLINS 2' O.C.

29 GA METAL

