

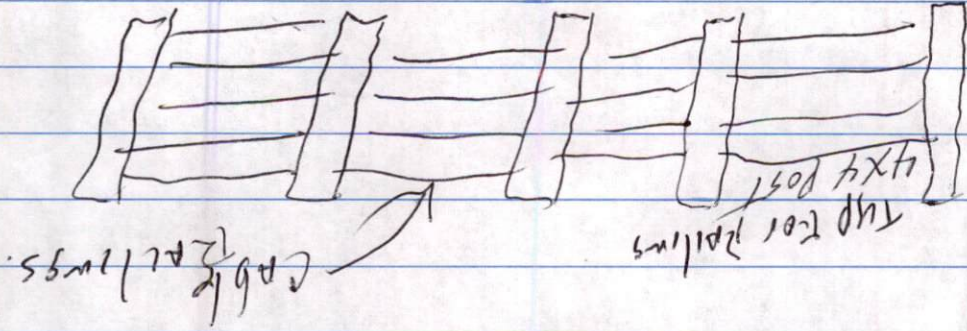


(570) 362-1268

Joe Bedmarsh

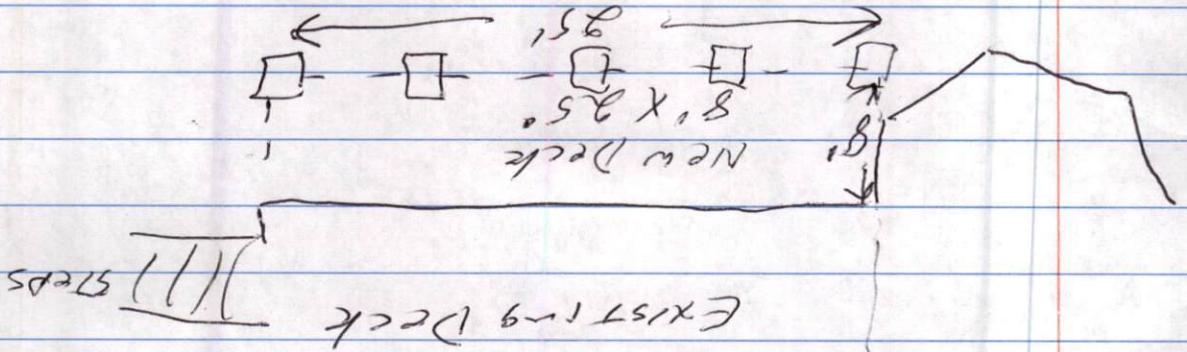

Footers
12" Deep
w/ 4-4x8x16 Solid Block
(Typ) Each Hole.

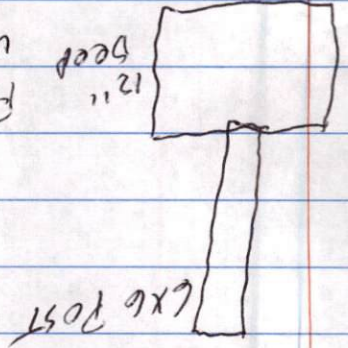

39 Tahoe Circle

7/12/2022