

SECTION 2
M.B. 2006, PG. 934

ANDERSON CREEK CLUB
PHASE 2B, SECTION 2
M.B. 2006, PG. 934

S18°52'48"E 168.10' (MEAS)
S18°52'48"E 168.06' (REC)

(367)

0.34 ACRES
14,953 SQ. FT.


N76°10'49"W 136.78' (REC)
N76°07'23"W 136.19' (MEAS)

(366)
ANDERSON CREEK PHASE M.B. 2004 PG. 1

N67°41'58"E 151.50' (REC)
N67°42'31"E 151.83' (MEAS)

(368)

ANDERSON CREEK CLUB
PHASE 2B
M.B. 2004,
PG. 1232

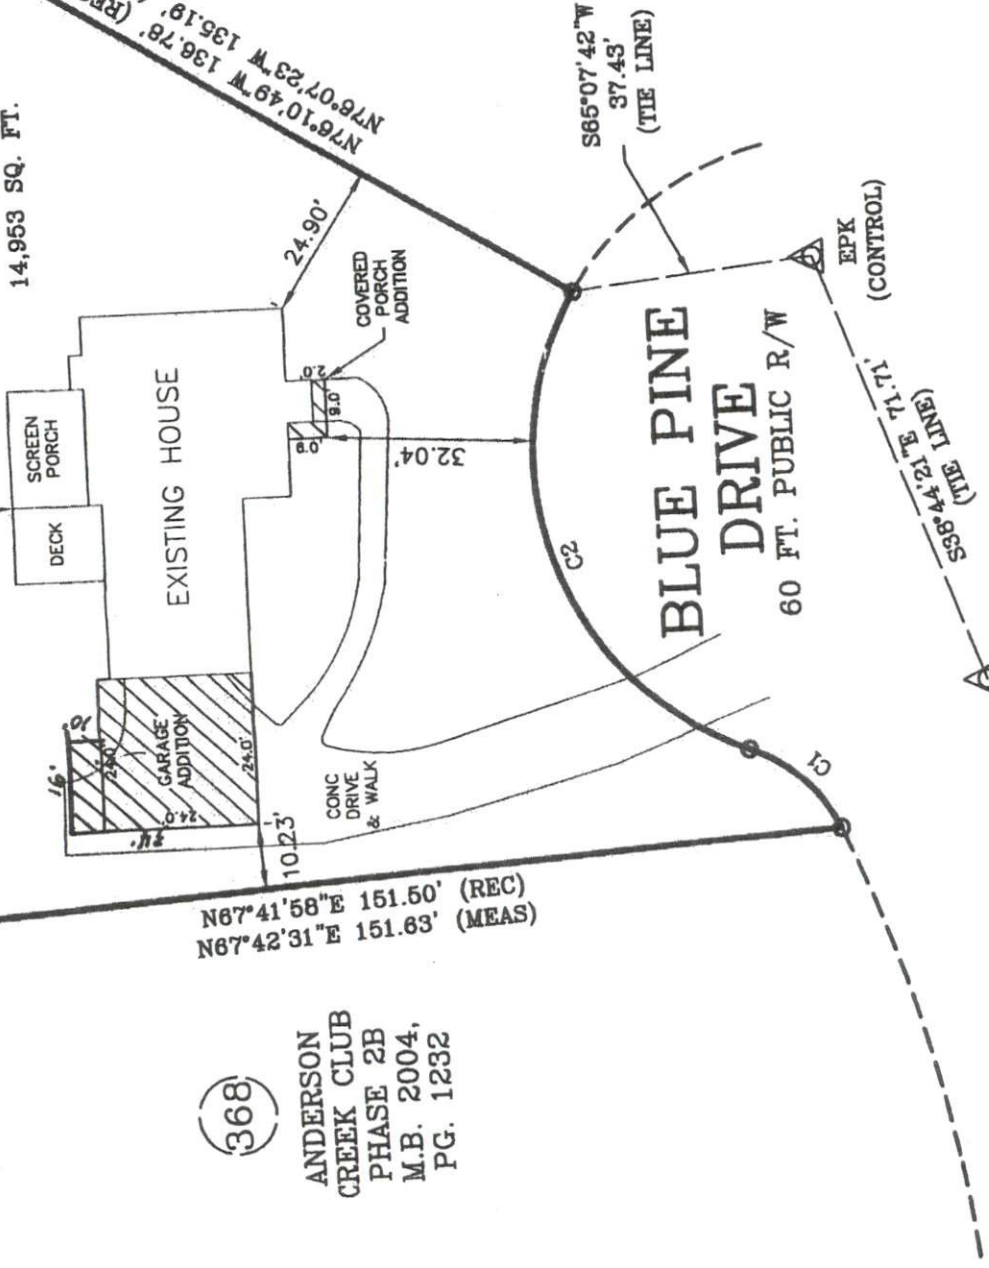

PLOT PLAN