


Wilson-2233
136 Regal Crest Dr.
Fuquay Varina, NC 27526

ORDER NO: 3779
ITEM: 1
DATE: 06/14/22

Floor Plan

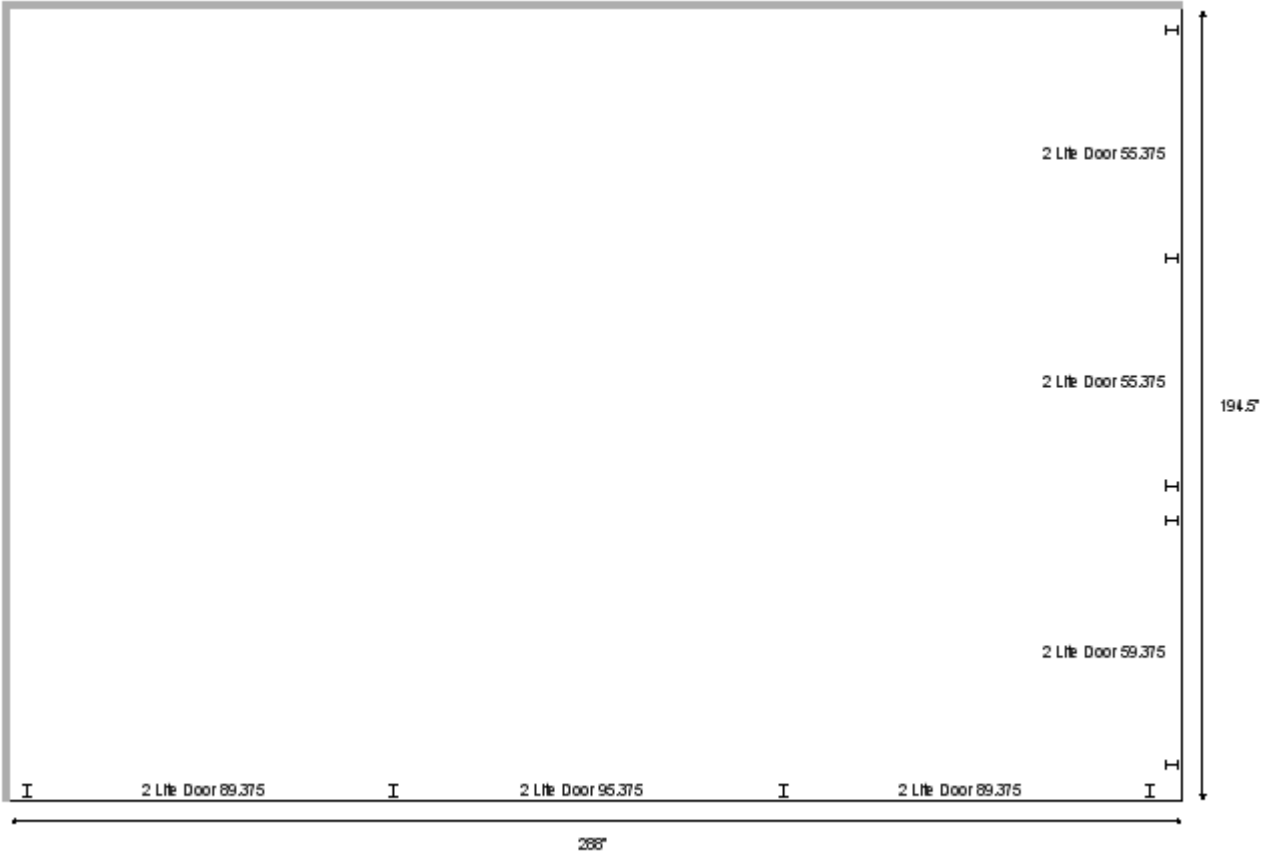

Dimensions
Attachment Height: 120 "
B Wall Height: 94.5062 "
B Wall Width: 288 "
C Wall Width: 194.5 "
Roof Overhang: 10 "