
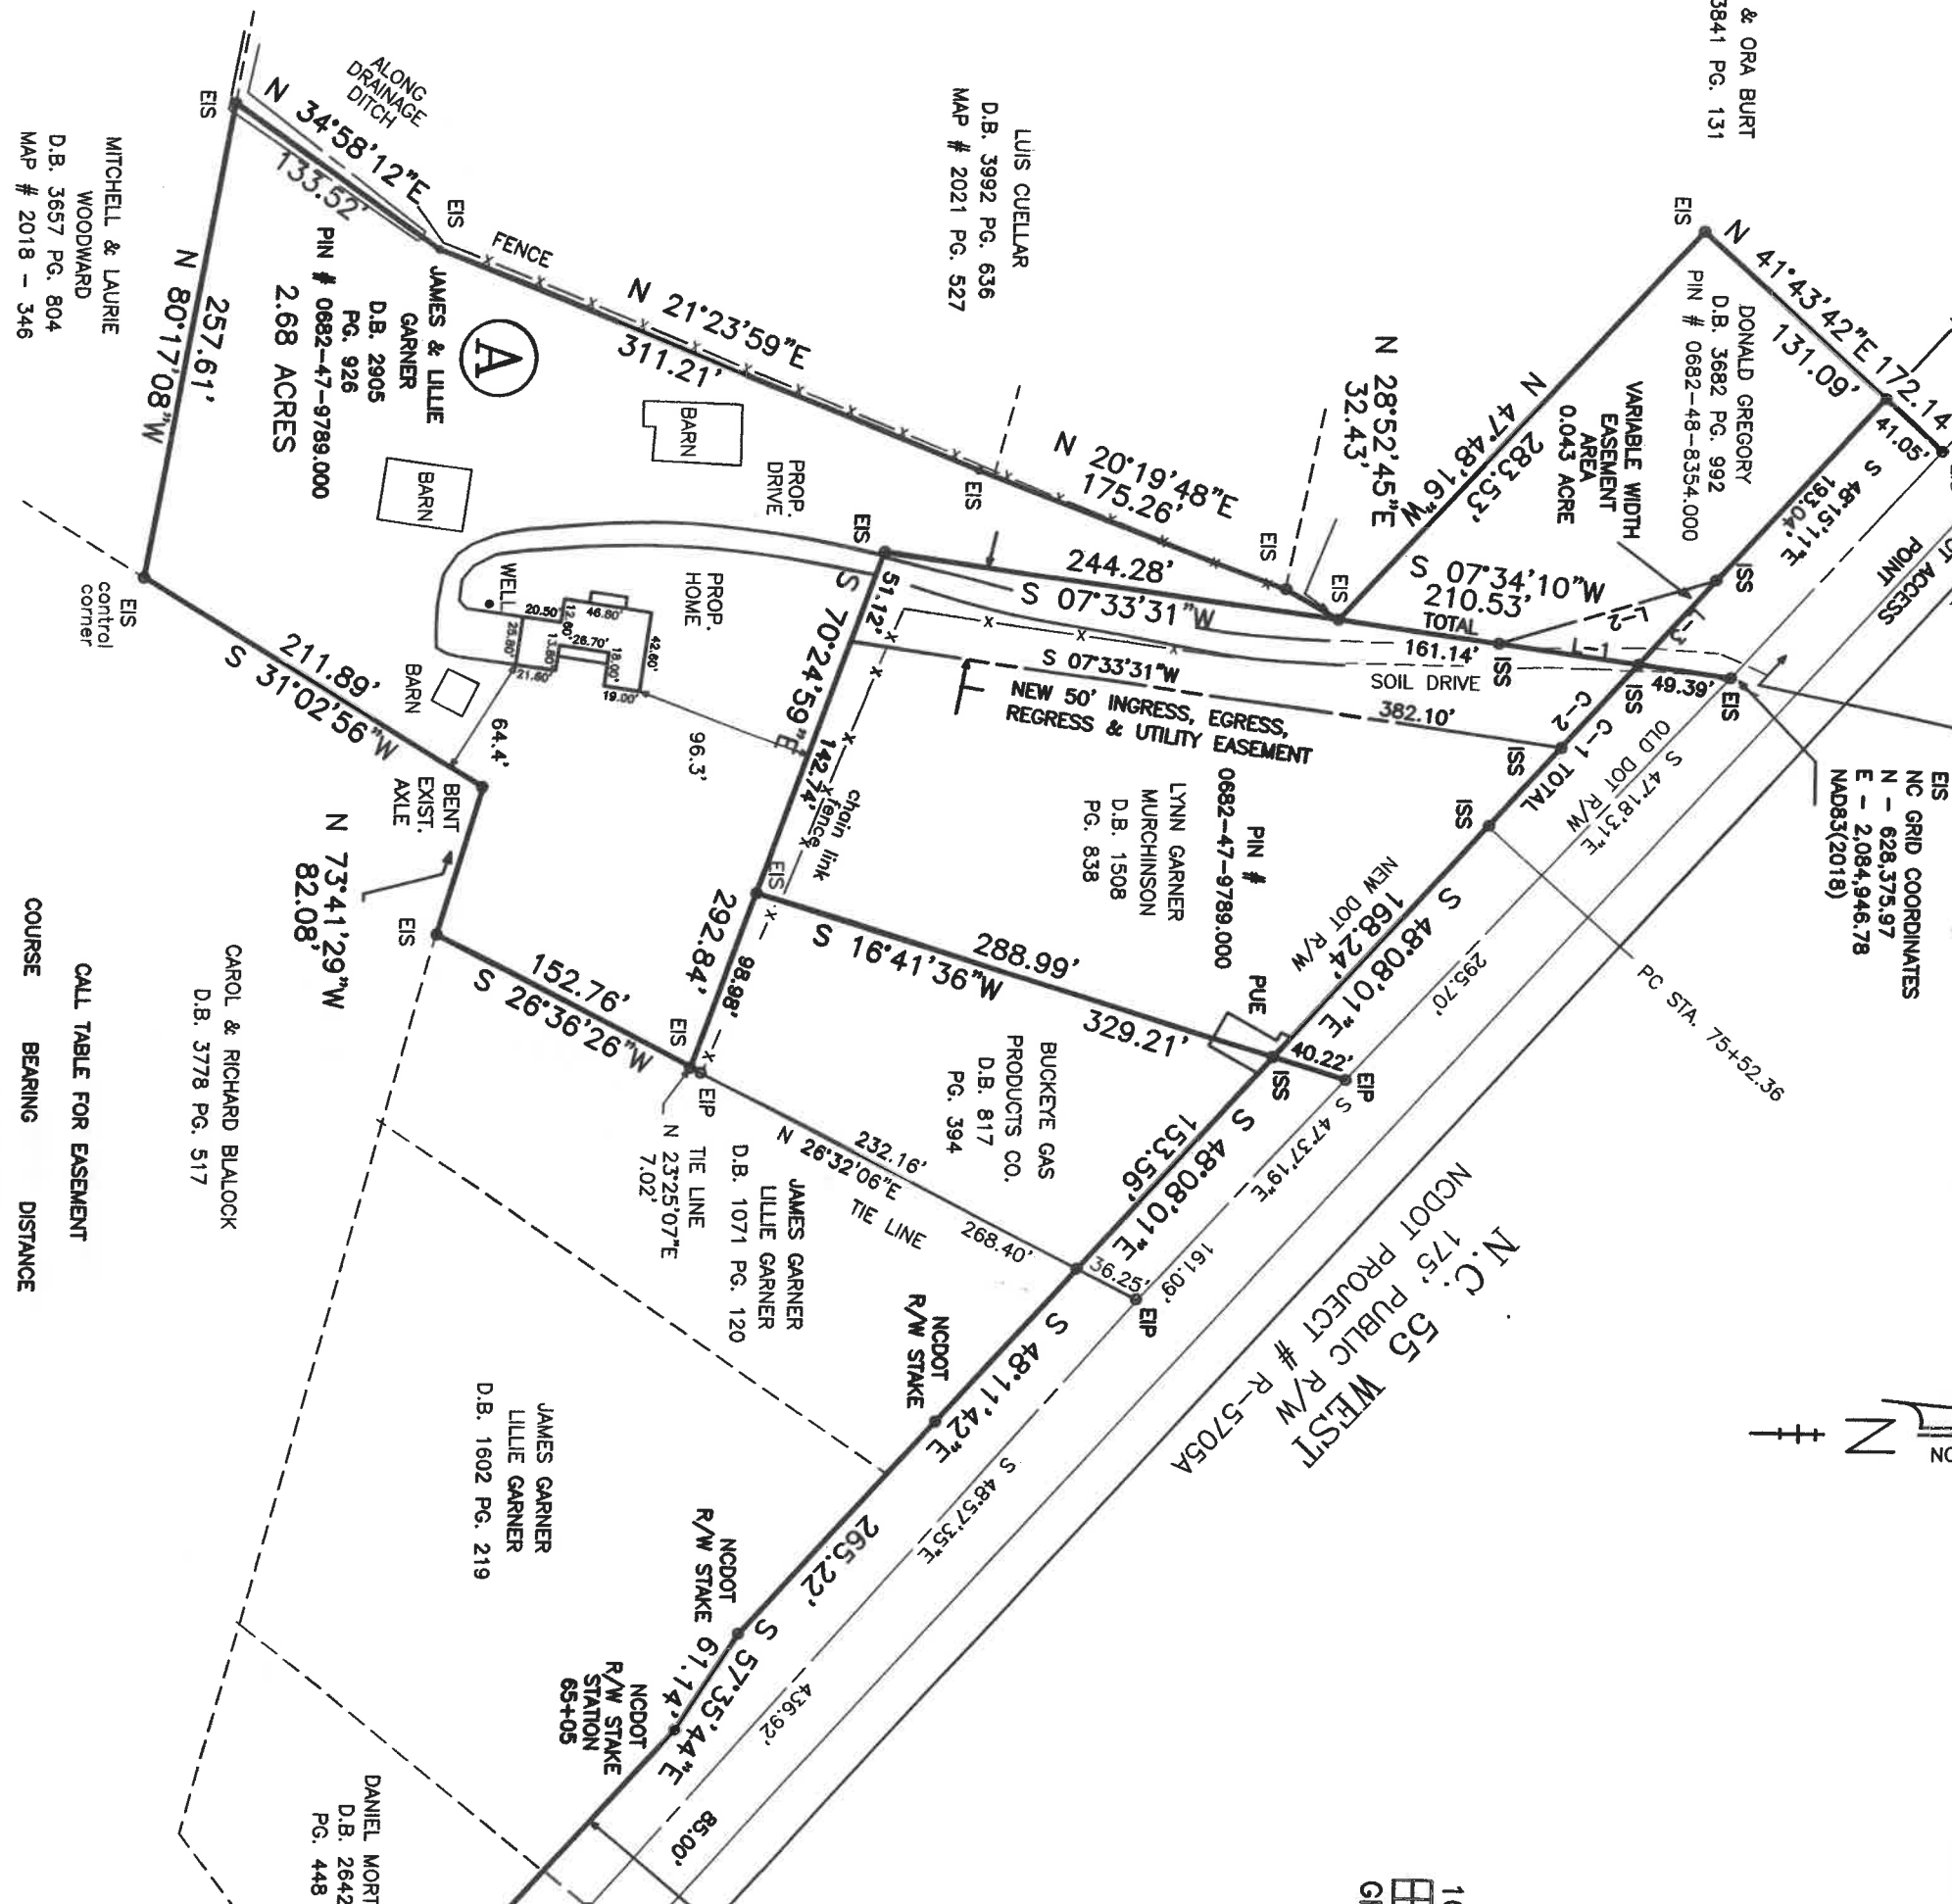


EIS
NC GRID COORDINATES
N - 628,375.97
E - 2,084,946.78
NAD83(2018)

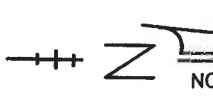


NEW NC DOT RIGHT OF WAY CURVE DATA

CURVE	RADIUS	LENGTH	DELTA	CHORD	CH. BEARING
C-2	75022.43'	60.43'	0°02'46"	60.43'	S 48°13'46"E

CALL TABLE FOR EASEMENT

COURSE	BEARING	DISTANCE
L-1	S 07°34'10"W	75.00'
L-2	N 17°10'07"W	120.17'
L-3	S 48°15'11"E	60.79'

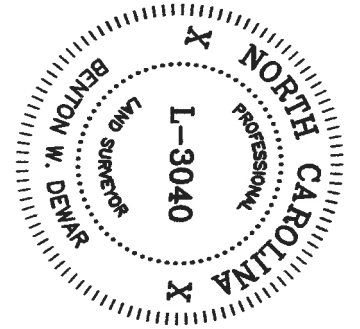

MITCHELL & LAURIE
WOODWARD
D.B. 3657 PG. 804
MAP # 2018 - 346

LUIS CUELLAR
D.B. 3992 PG. 636
MAP # 2021 PG. 527

DONALD GREGORY
D.B. 3682 PG. 992
PIN # 0682-48-8354.000

LYNN GARNER
MURCHINSON
D.B. 1508
PG. 838

BUCKEYE GAS
PRODUCTS CO.
D.B. 817
PG. 394

JAMES GARNER
LILLIE GARNER
D.B. 1602 PG. 219

DANIEL MORT
D.B. 2642
PG. 448

CAROL & RICHARD BLALOCK
D.B. 3778 PG. 517

JAMES & LILLIE
GARNER
D.B. 2905
PG. 926
PIN # 0682-47-9789.000