



buildings

① house - the only structure for now

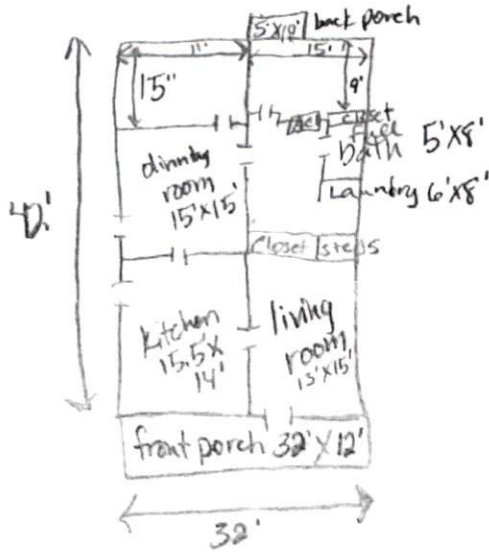


first floor

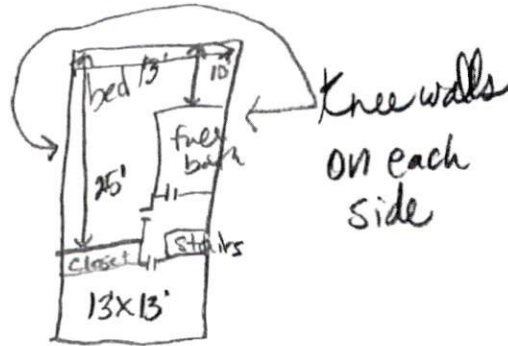

Knee walls
on each
side

Possible future buildings

- ② garage workshop 24' x 30' - metal building delivered pre-built
- ③ carport 22' x 22' - metal, pre built building
- ④ 15' above ground, circle pool
- ⑤ pool deck around pool off back of house
25' x 25'
- ⑥ Craft + barn - pre-built, delivered wooden barn 24' x 12'
- ⑦ lawn care barn - pre built, delivered wooden barn 12' x 12'
- ⑧ stable, metal, pre-fab building 42' x 42'

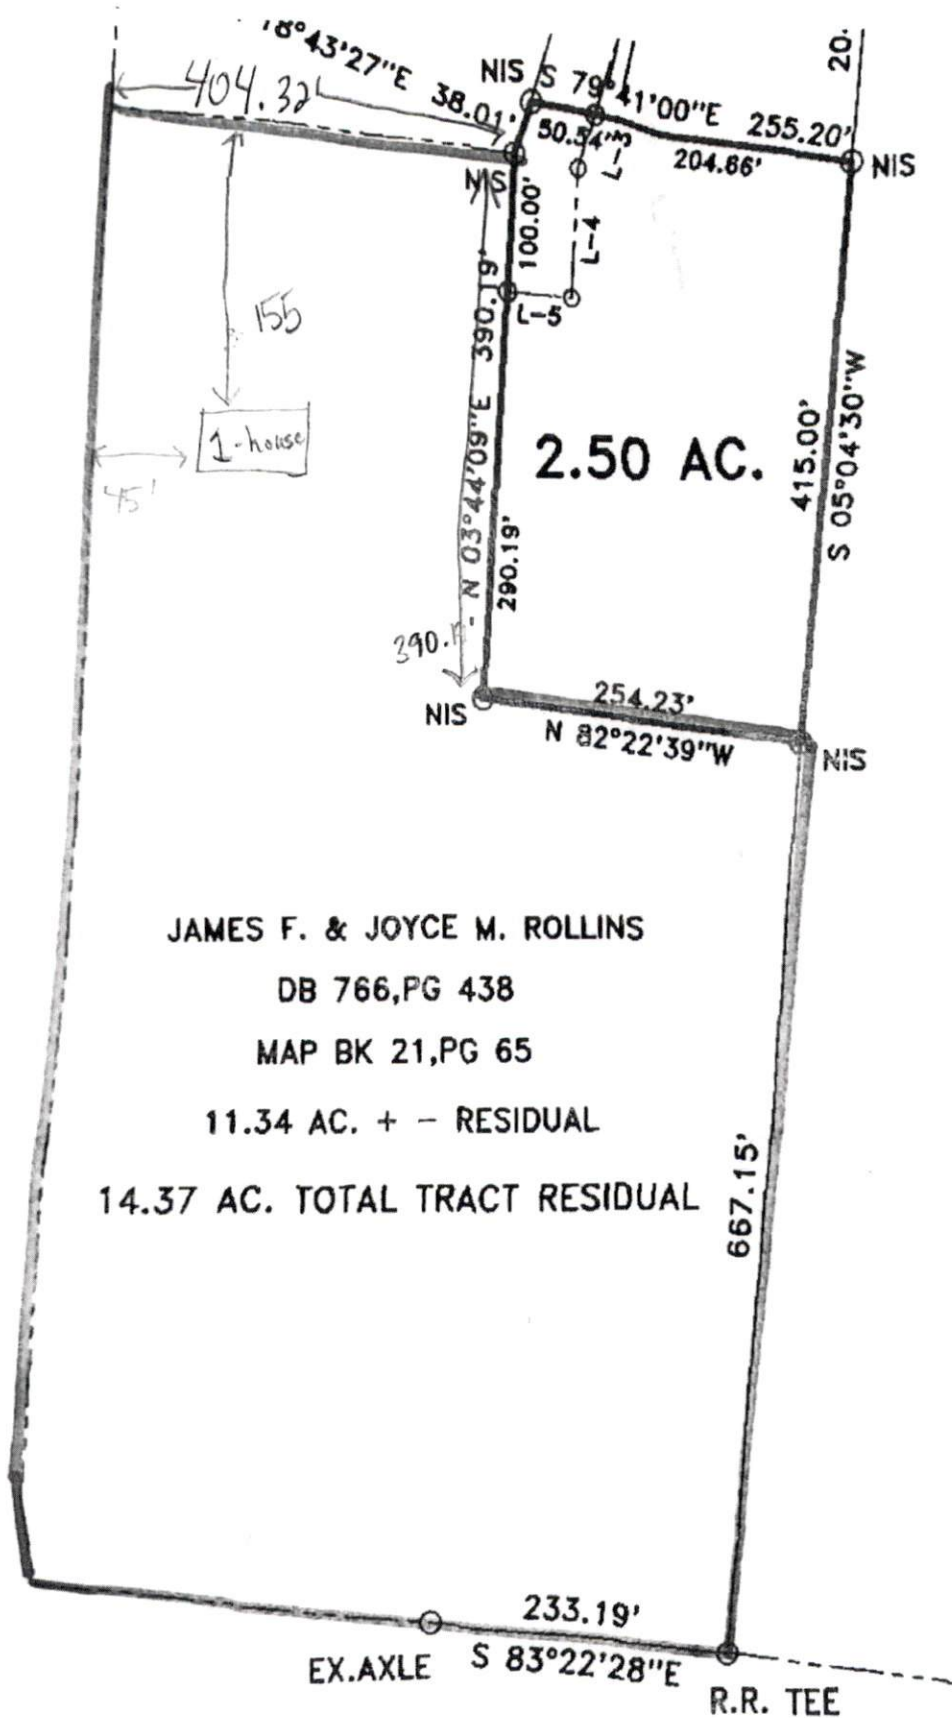

2.50 AC.

JAMES F. & JOYCE M. ROLLINS

DB 766, PG 438

MAP BK 21, PG 65

11.34 AC. + - RESIDUAL

14.37 AC. TOTAL TRACT RESIDUAL

667.15'

EX.AXLE S 83°22'28"E R.R. TEE