


POOL DESIGN FOR:

SCOTT RESIDENCE
 266 MAMIE UPCHURCH ROAD
 LILLINGTON NC 27546

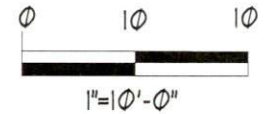

GREENSTATE
 LANDSCAPING

2643 W. CARTHAGE ROAD
 LUMBERTON, NC 28360
 910-739-0405



NC LANDSCAPE CONTRACTOR 0164
 NC IRRIGATION CONTRACTOR 119
 CORPRATE IRRIGATION C-067
 GEN. CONTRACTOR 81783

S.R. 1514 - **Mam.**
60' R/W(Pub.)

2

63.42 Ac. (Residual) In Traverse
-3.69 Ac. (Lot 1) In Traverse
59.73 Ac. (Total) In Traverse
-0.22 Ac. (Easement "A")
59.51 Ac. (Net) In Traverse

Note:
Course
center
L-1 th
center

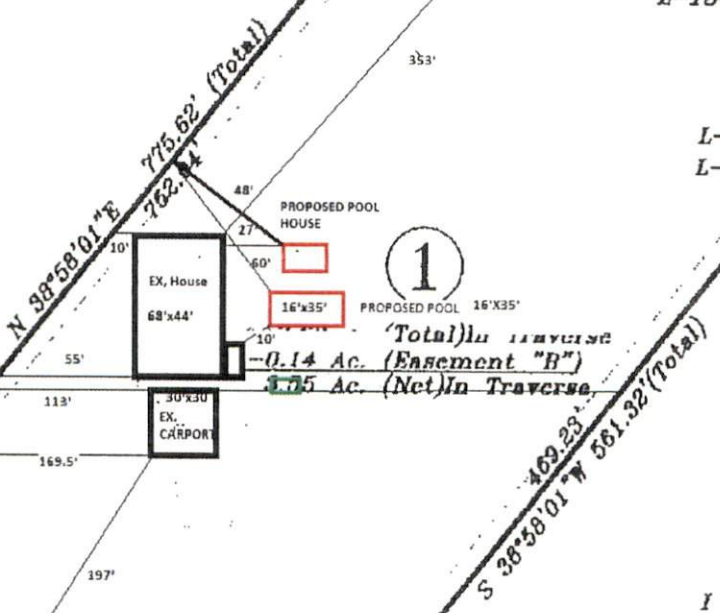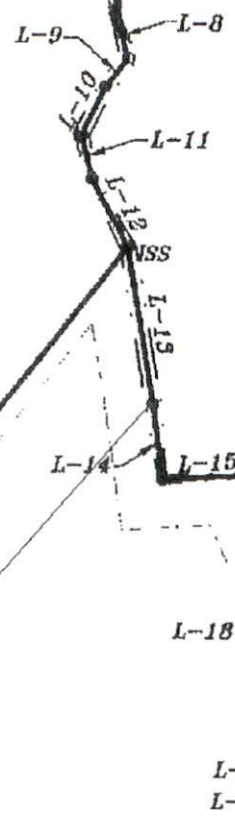

1

(Total) In Traverse
-0.14 Ac. (Easement "B")
3.75 Ac. (Net) In Traverse

Easement "A"

00°01'E 775.15' (Total) ISS
01°W 769.57' (Total) ISS
Utility Easement
Pg. 808
101-1120

Existing 30' Access & Utility Easement
D. B. 1547, Pg. 240
Map Number 2001-1122

Victor Johnson
D. B. 1547, Pg. 240
Map Number 2001-1122

Existing 30' Easement
D. B. 350, Pg. 263

Evelyn S. Upchurch
D. B. 2428, Pg. 220
Map Number 2007-785

Easement exists
out of property

I (we) h
property
jurisdict
adopt th
minimum
have no
legal or
across a
shown a

12-

Date

Cu
Eve
398