


BACK OF HOUSE

BACK OF BUILDING

RIGHT POOL SIDE

LEFT SIDE

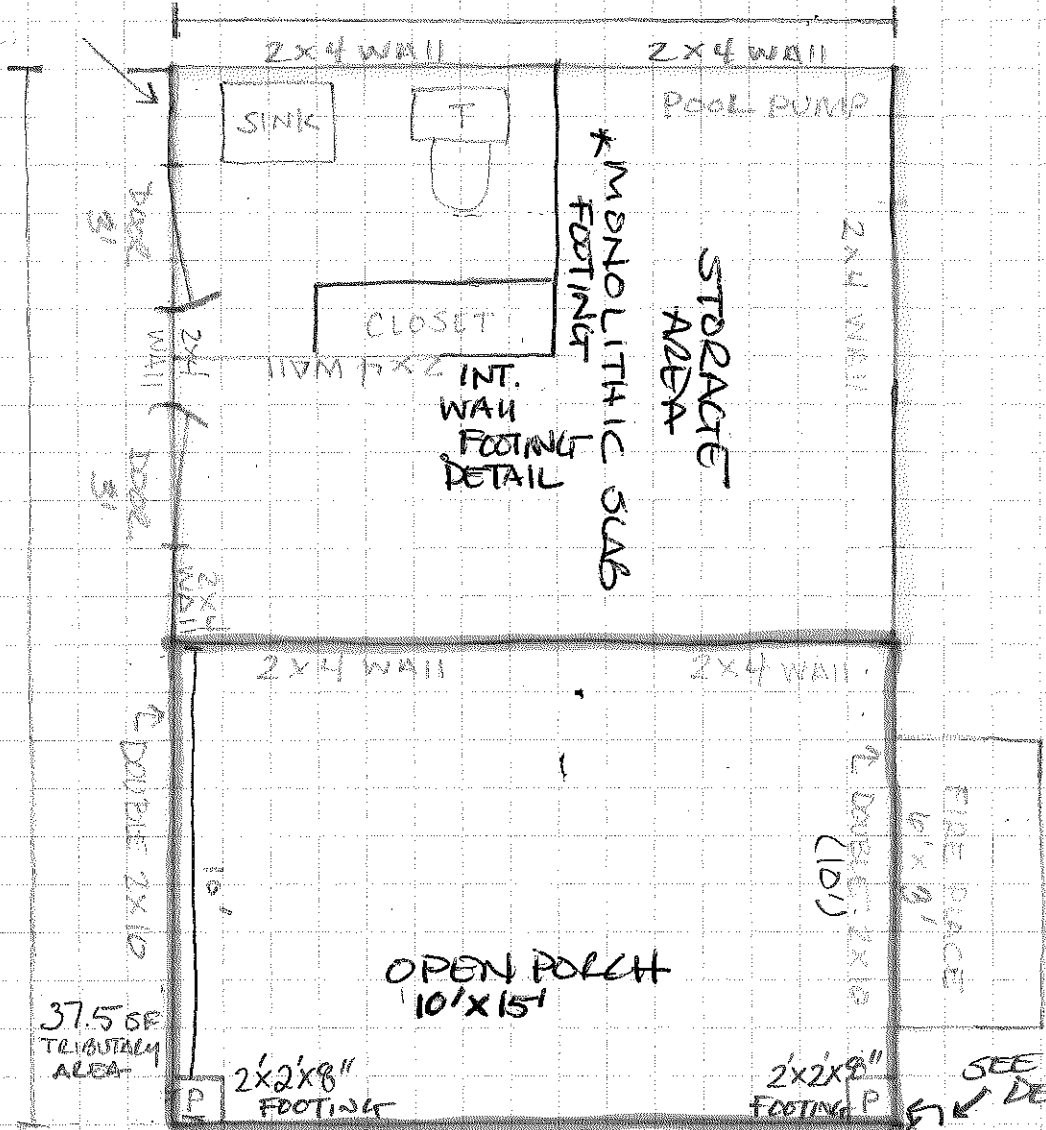

\*SPACE NOT HEATED

SEE FOOTING DETAIL  
 6x6 POST TREATED  
 DOUBLE 1 7/8 LVL  
 15'  
 6x6 POST TREATED  
 SEE FOOTING DETAIL

- NOTES
- POOL HOUSE: 15' x 22'
  - SCALE: 1 BLOCK = 1 FOOT
  - ROOF PITCH: 4/12
  - WALLS: 2x4 x 9' TALL
  - RAFTER: 2x8 (16" o/c)
  - CEILING: 2x8
  - ANCHOR BOLT SPACE: 6' ON CENTER / 12" ON CORNER
  - 2x4 TREATED AND SEAL

FRONT OF BUILDING

LONNIE & RUTH SCOTT