


BACK OF HOUSE

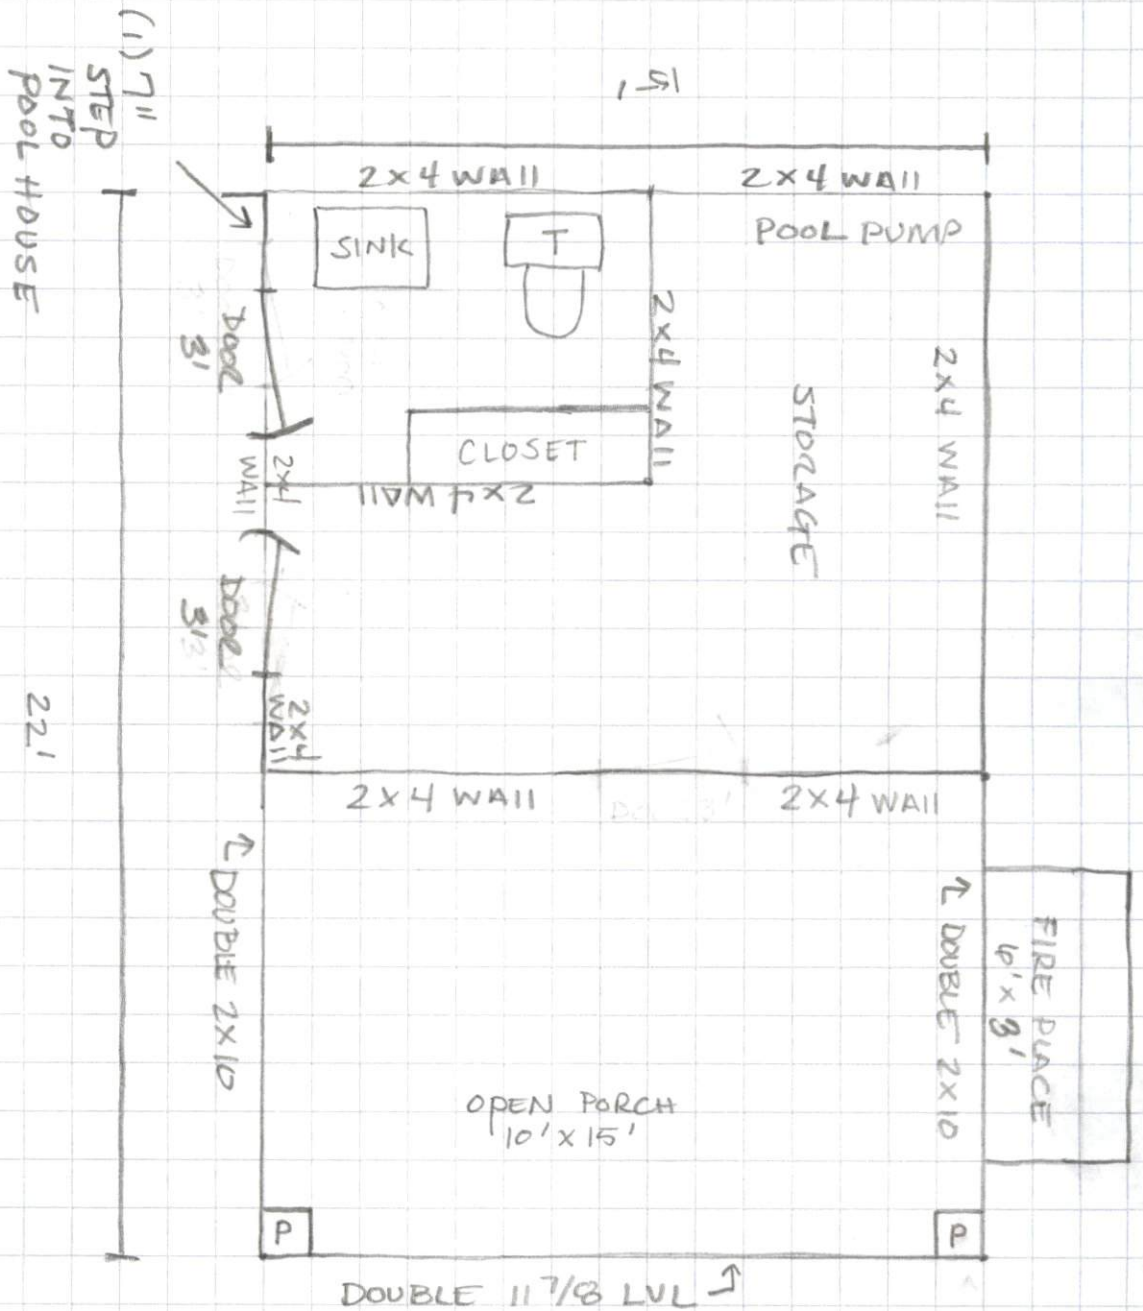

NOTES POOL HOUSE : 15' X 22'
 SCALE 1 BLOCK = 1 FOOT
 ROOF PITCH 4/12
 WALLS 2X4 X 9' TALL
 RAFTER 2X8
 CEILING 2X8
 ANCHOR BOLT SPACE 6' ON CENTER / 12" ON CORNER
 2X4 TREATED MUD SEAL
 CONCRETE SLABS 6" THICK
 LONNIE & RUTH SCOTT

FIVE STAR. ★★★★★
 FIVE STAR. ★★★★★
 FIVE STAR. ★★★★★
 FIVE STAR. ★★★★★