


25% Reduction Repair Area
on Contents of EQ. Dist

3-90' Lines

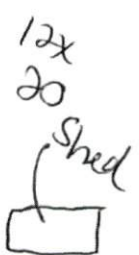

Existing Ridge

Approx 20'

Approx 60'

porch

Deck

SF

50'

52x30 Detached Garage

30'

porch

Driveway

600'

2201 Sheriff Johnson Rd.

1162'

1140'