


# BLIND

12 x 20 DECK w/ LIGHT WEIGHT

STRUCTURE SCREENROOM INSTALLED TO

MANUFACTURER SPECS

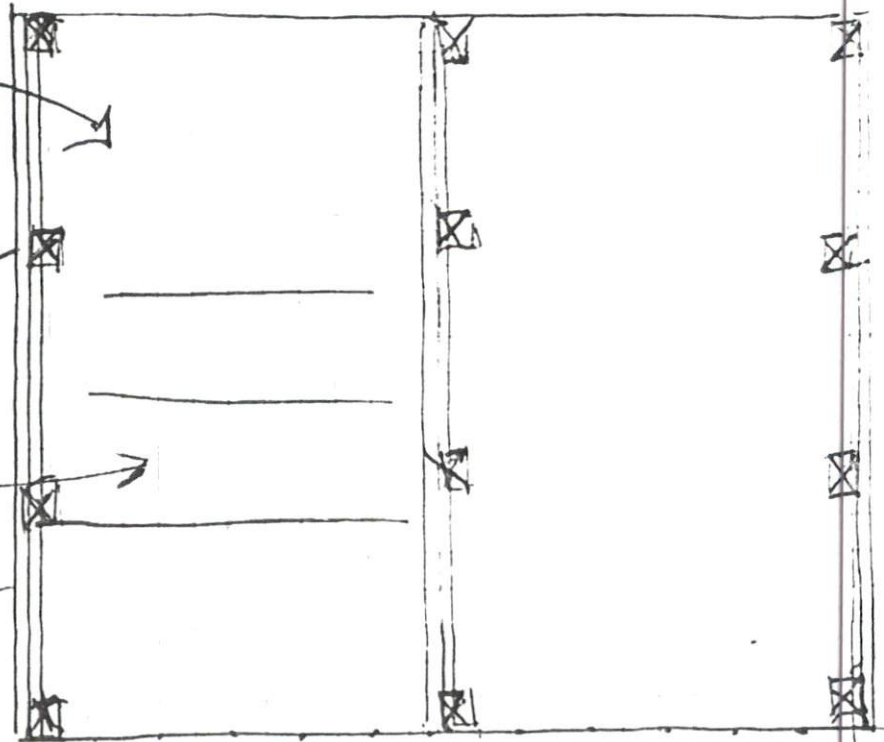


2 x 10 LRL  
GIRDERS

2 x 2 x 10 3/4"  
16" O.C.

6 x 6" - 2"

6" O.C.

SCREENROOM  
ON THIS SIDE  
WITH US AND  
GIRDERS

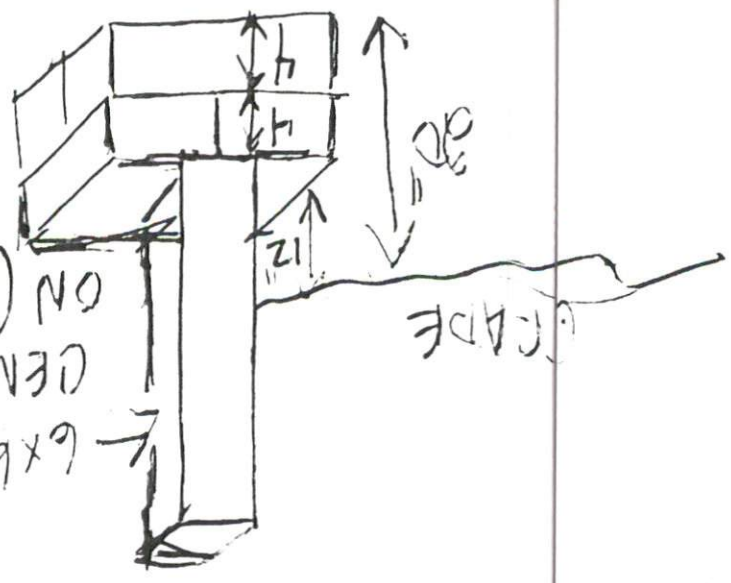

6 x 6 POSTS  
CENTERED  
ON (4 EA) 4" SOLID CMU

FOOTING  
ON (4 EA) 4" SOLID CMU

20" DEEP TO BOTTOM  
OF BLOCK

GRADE

30"

4"

4"

12"