


33 Hunting Wood Dr Angier

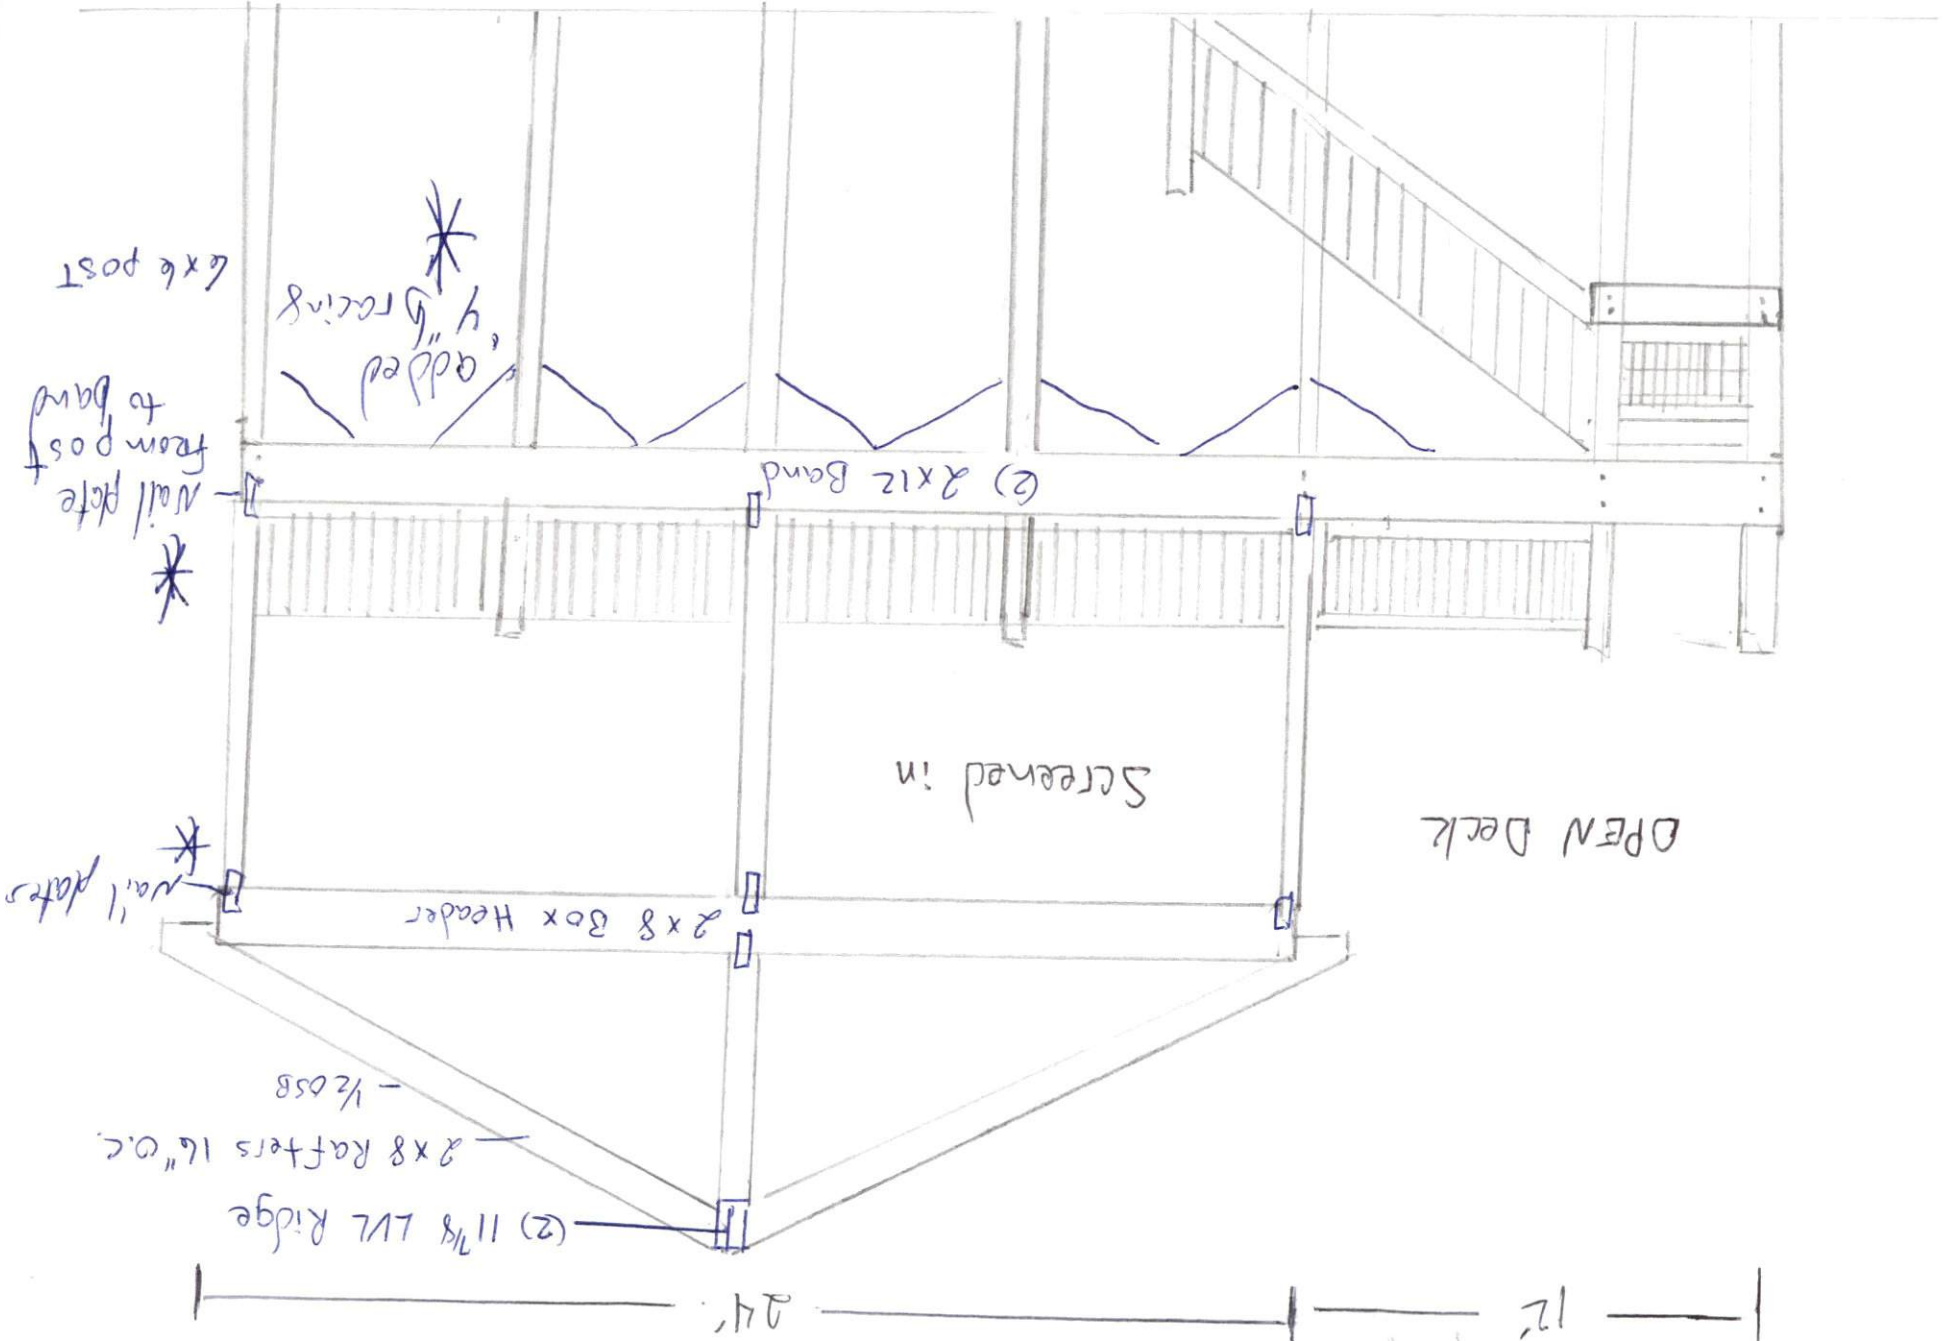

Footers 16"x16"x16"
Spaced @ 5" O.C.

