


76'

Approx 38' From End of Home

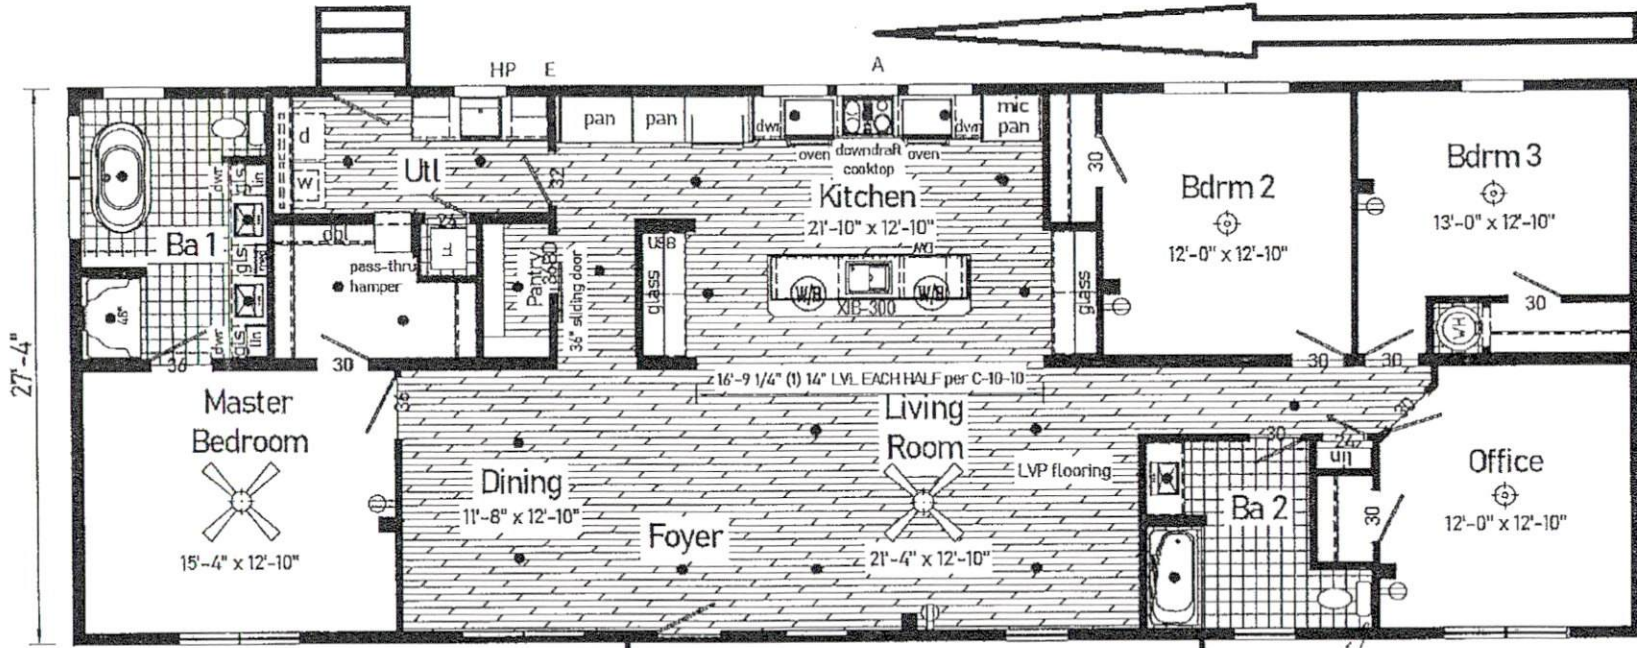

27'-4"

6 X 26 Gable Style Covered Porch

Approx Exterior Sizes and Locations

Approx. 2077 Sq. Ft.

[Handwritten signature]
[Handwritten signature]

10/28/20

10/28/20