


EXTERIOR WALL SECTION  
NTS

STRUCTURAL DESIGN BY:  
**HOWERTON SERVICES, PLLC**  
 LICENCE # P-1716  
 33634 CATHEDRAL BELL ROAD, RALEIGH N.C.

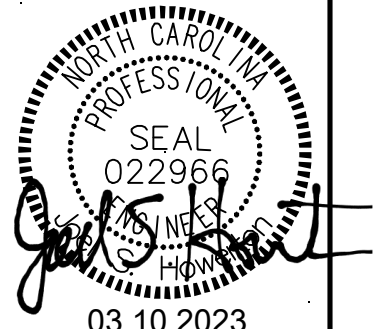

DATE: 03/09/2023	SHEET: A1
---------------------	--------------