



EXISTING HOUSE

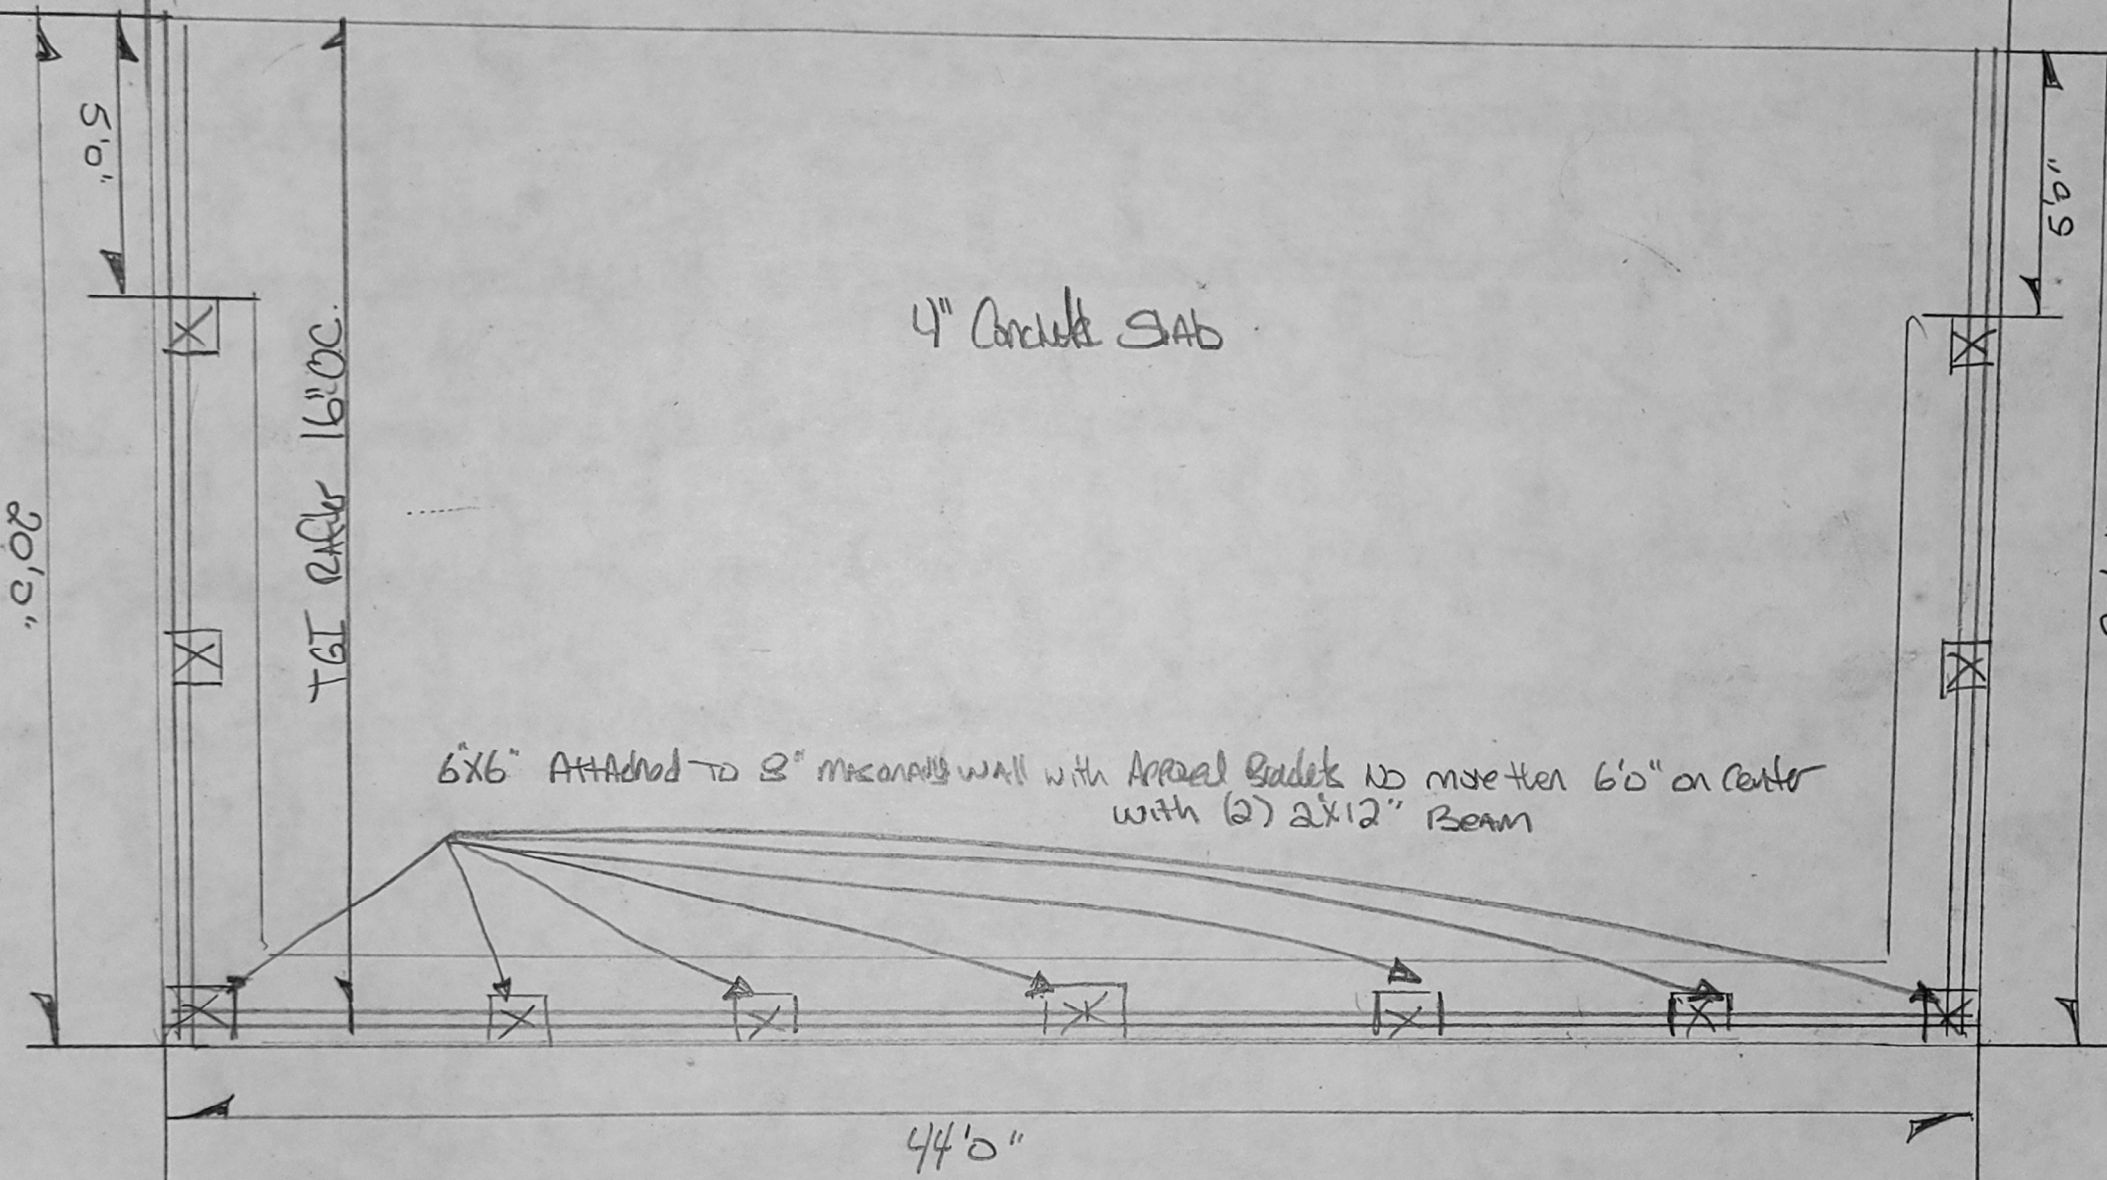

Covered Concrete Porch

Mr. & Mrs. Sosh McMahon
42 Woodstone Place
Angier NC 27501

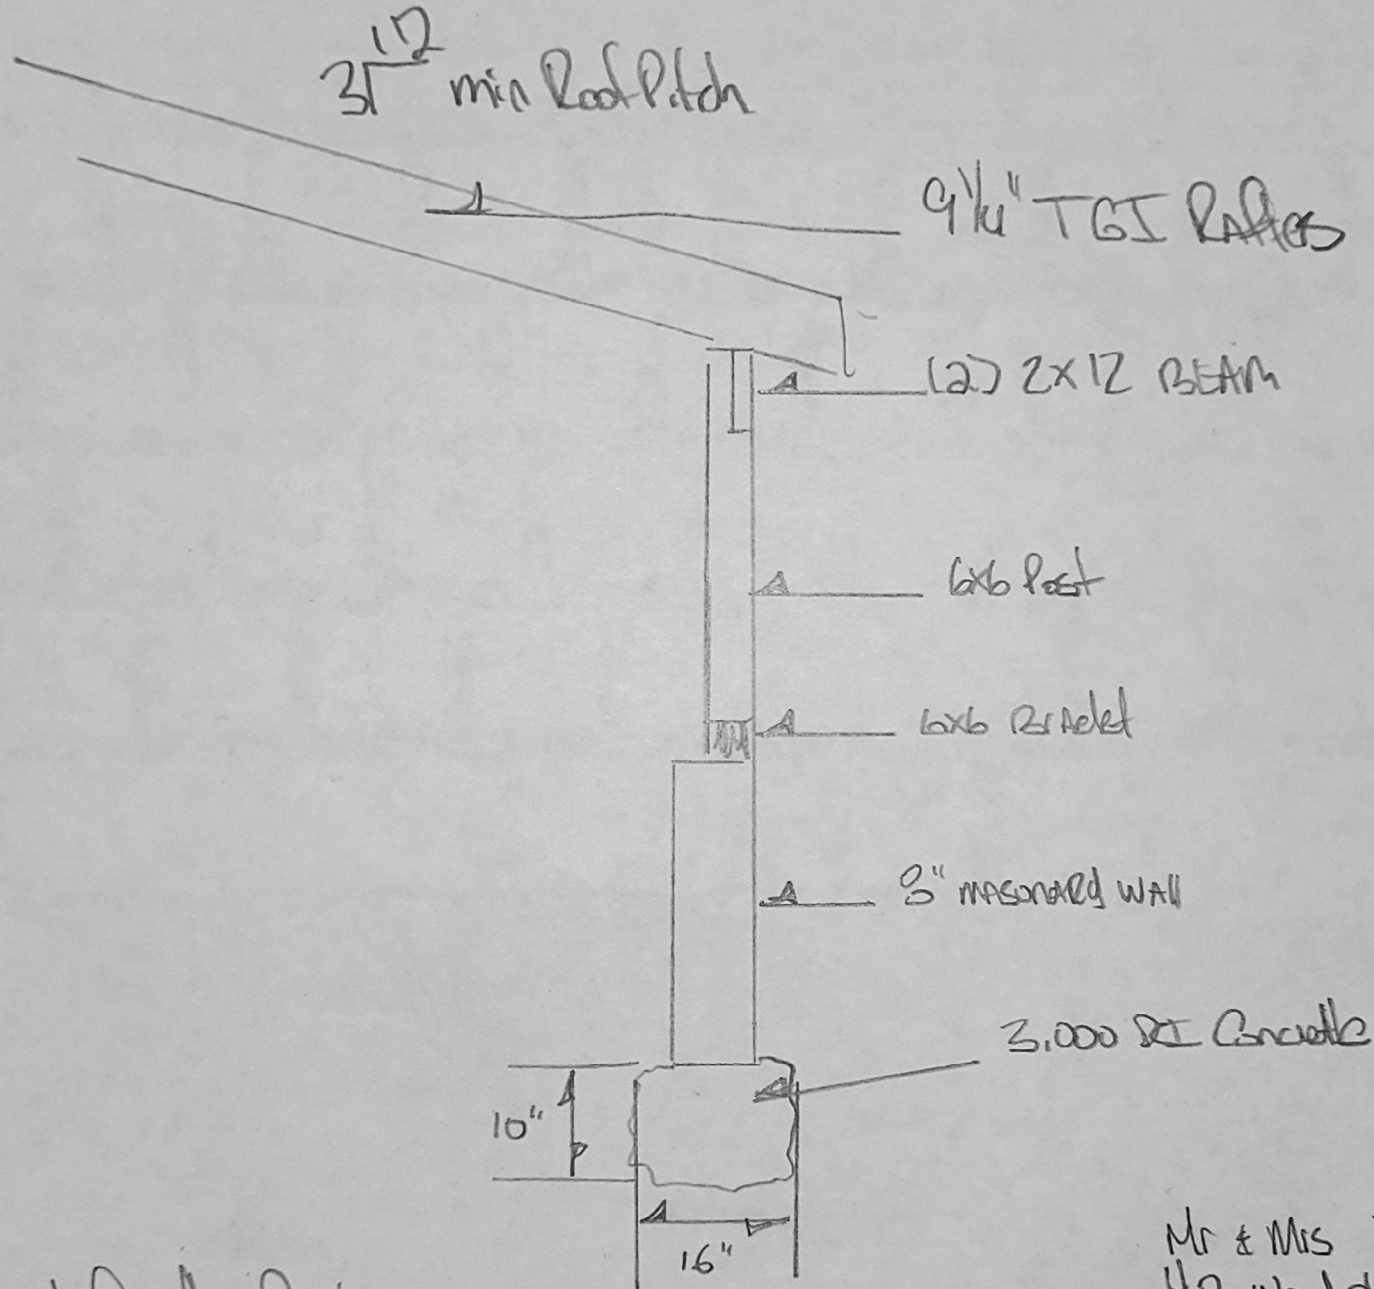

Covered Concrete Porch

Mr & Mrs Josh McMahon
 42 Woodstone Place
 Angier NC 27501

Existing base

2x10 LASHAN Support
3/12" min Pitch

Asphalt Shingles

1/2" Plywood w/ Felt

T&G Battac 9 1/4"

2x4 Knee wall
Rafter Support to Existing Exterior wall

(2) 2x12"

TREATED 6x6

APPROX 6x6 Bracket
Attachment

8" MASONRY WALL

48" MAX

20'0"

Coured Concrete Pad

Mr. & Mrs. Josh McMahon
42 Woodstone Place
Asheville NC 27501