


LEGEND

- EIP - EXISTING IRON PIPE
- EIS - EXISTING IRON STAKE
- IPS - IRON PIPE SET
- R/W - RIGHT-OF-WAY
- BM - BOOK OF MAPS
- DB - DEED BOOK
- PG - PAGE
- S/D - SUBDIVISION

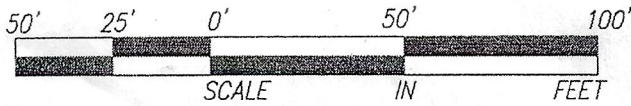


SCALE: 1" = 50'


I HEREBY CERTIFY THAT THIS SURVEY COMPLIES WITH THE NORTH CAROLINA STANDARDS OF PRACTICE FOR LAND SURVEYING (SECTION 1600) FOR CLASS A & CLASS B SURVEYS, THAT THE RATIO OF PRECISION BEFORE ADJUSTMENT IS: 1/10,000 (TRAVERSE NOT BALANCED)

G.R.B.


PLAT NOT PREPARED FOR RECORDATION

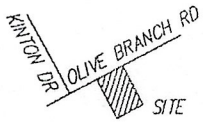

VICINITY MAP -- NOT TO SCALE

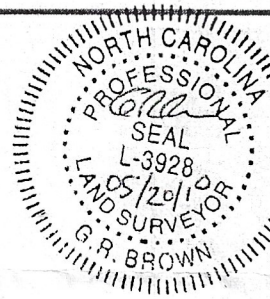

PLAT NORTH (ADOPTED FROM MAP NO. 1999 PG. 80)

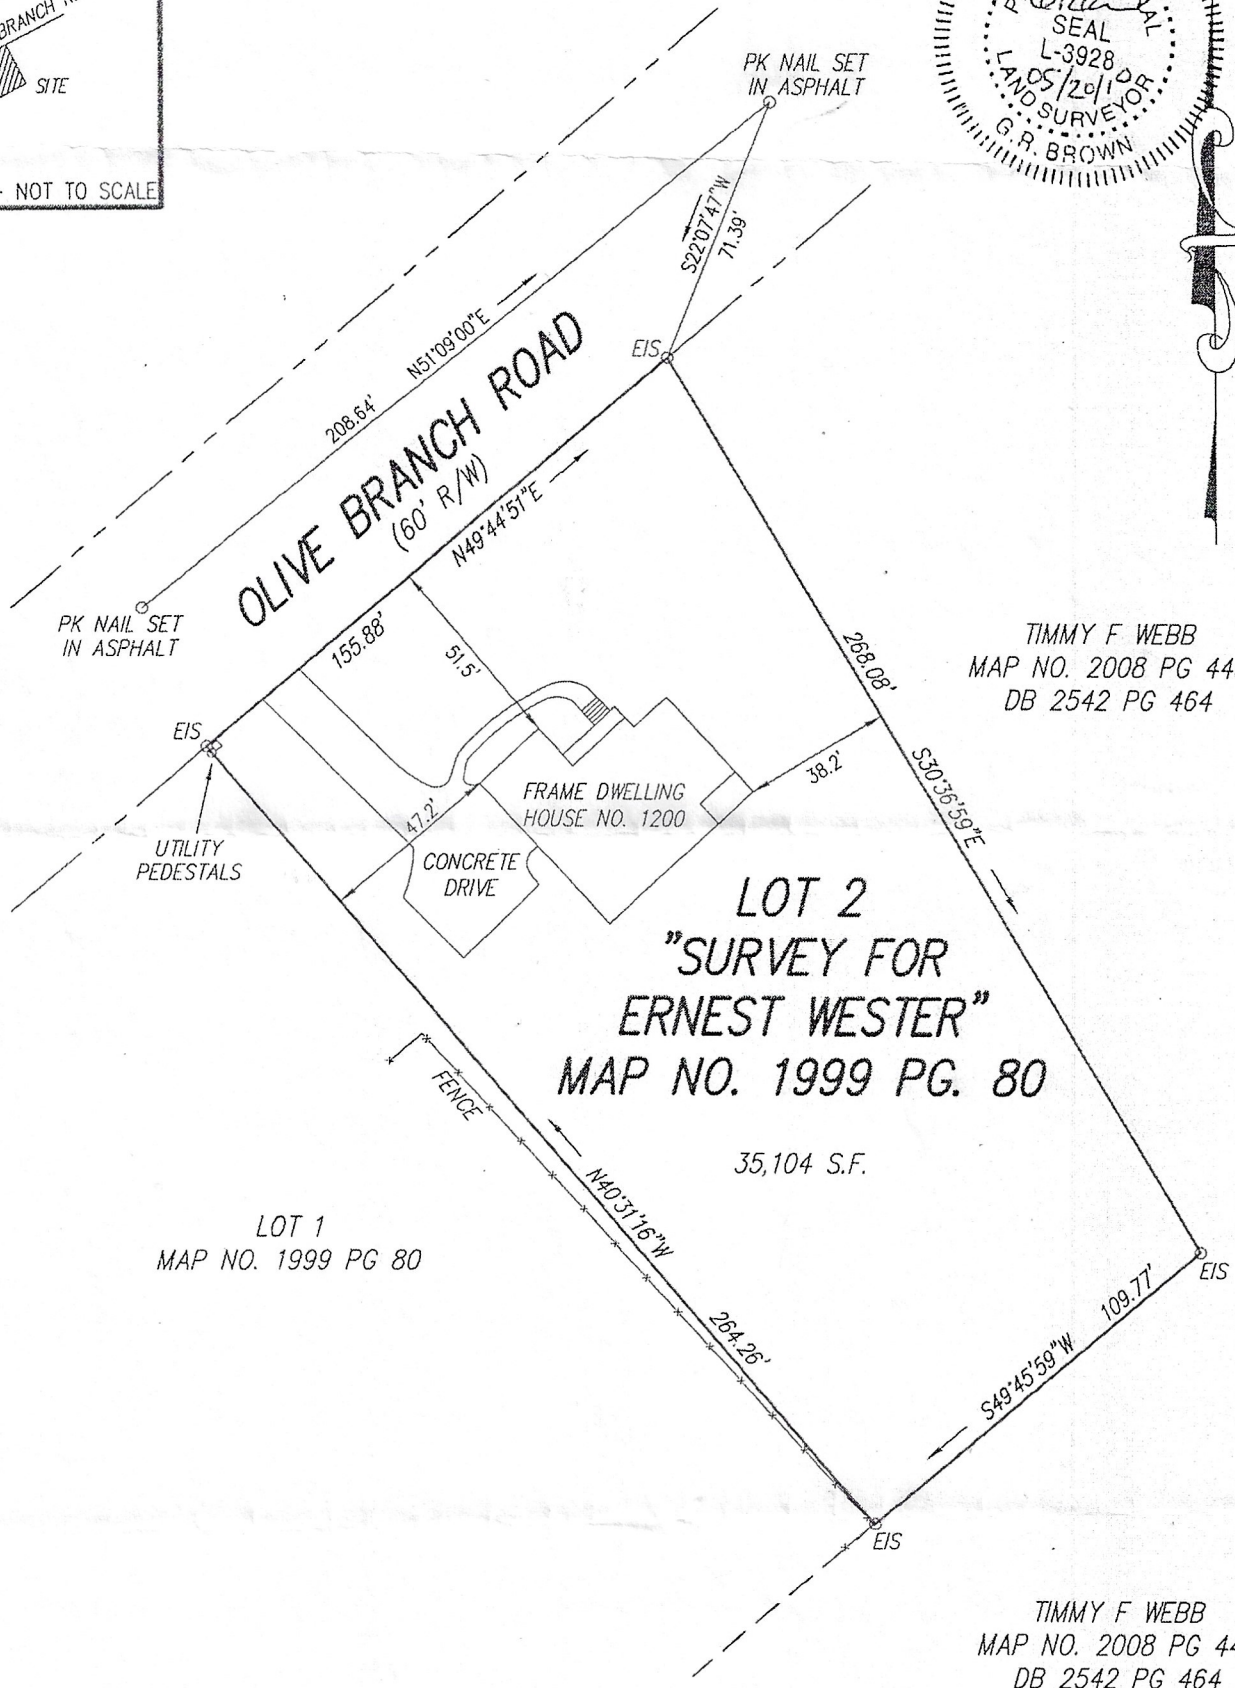

TIMMY F WEBB
 MAP NO. 2008 PG 448
 DB 2542 PG 464

TIMMY F WEBB
 MAP NO. 2008 PG 448
 DB 2542 PG 464

PROPERTY OF
PAUL A. BAILES
 AND
SUSAN K. BAILES

G. R. BROWN SURVEYING
 P.O. BOX 4444, CARY, NORTH CAROLINA 27519-4444
 (919)468-8600