

VICINITY MAP

LEGEND

- DENOTES IRON PIPE OR BREAK IN LINE
 - △ DENOTES CONTROL CORNER
 - BG BELOW GROUND REC RECORDED
 - AG ABOVE GROUND MEAS MEASURED
 - EPK EXISTING PK NAIL
 - EIR EXISTING IRON REBAR
 - SIR SET REBAR
- NOTE - 1/2" IRON REBAR SET FLUSH W/ THE GROUND AT ALL PROPERTY CORNERS UNLESS OTHERWISE NOTED.

12

ROLLING SPRINGS SECTION 7
MB 23, SL 14

113


ROLLING SPRINGS SECTION 7
MB 23, SL 14

114

ROLLING SPRINGS SECTION 7
MB 23, SL 14

107

ROLLING SPRINGS SECTION 7
LOTS 105,106,107,108
MB 2021, SL 128

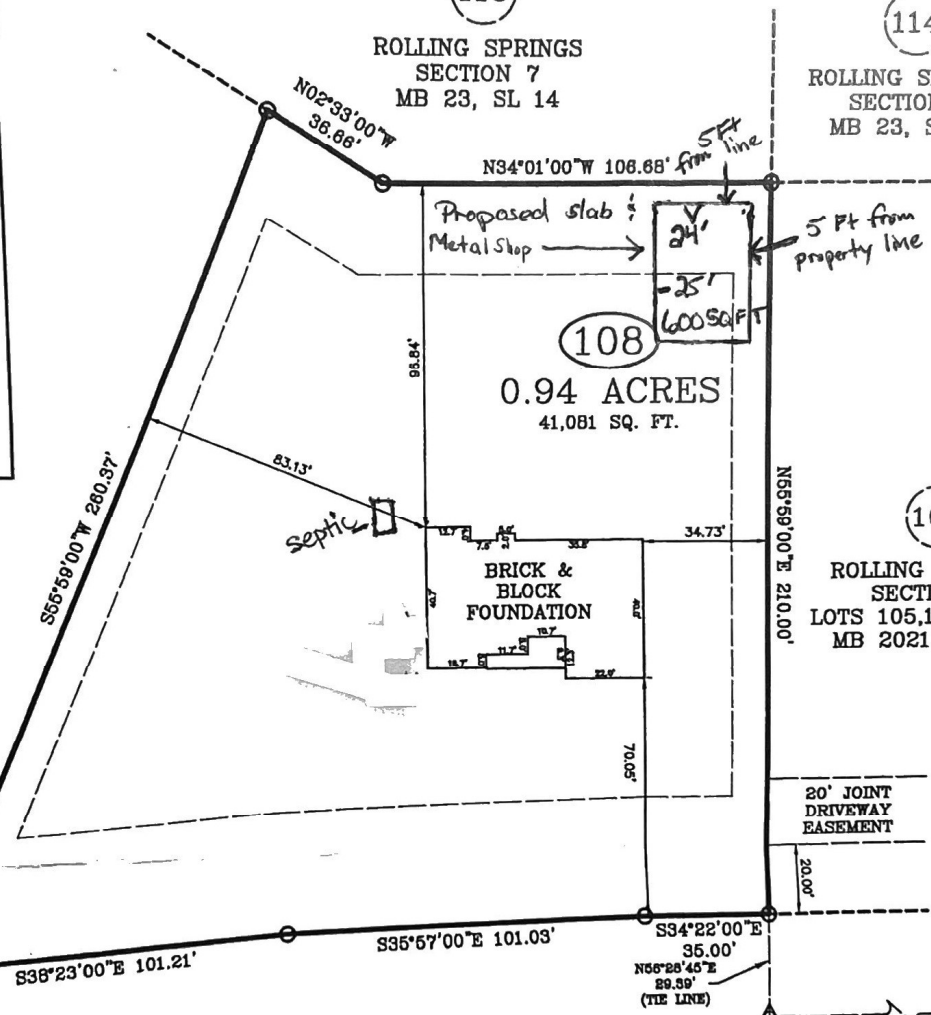

DOCS ROAD SR-1116

60 FT. PUBLIC R/W

FOUNDATION SURVEY

SURVEY FOR: WELLONS REALTY
ADDRESS: DOCS ROAD
CITY OF: SPRING LAKE, NC

TOWNSHIP OF: ANDERSON CREEK
DATE: SEPTEMBER 15TH, 2021
SCALE: 1" = 40'

D:\LOT 108.dwg, LOT 108 FOUNDATION.dwg, 9/15/2021 10:29:13 AM, Inalderson, 1:40

