



CARPET ENCLOSURE

ANCHOR IN FOUNDATION

① 14x12 footing under pillars & foundation pre-existing concrete will be cut out for this.

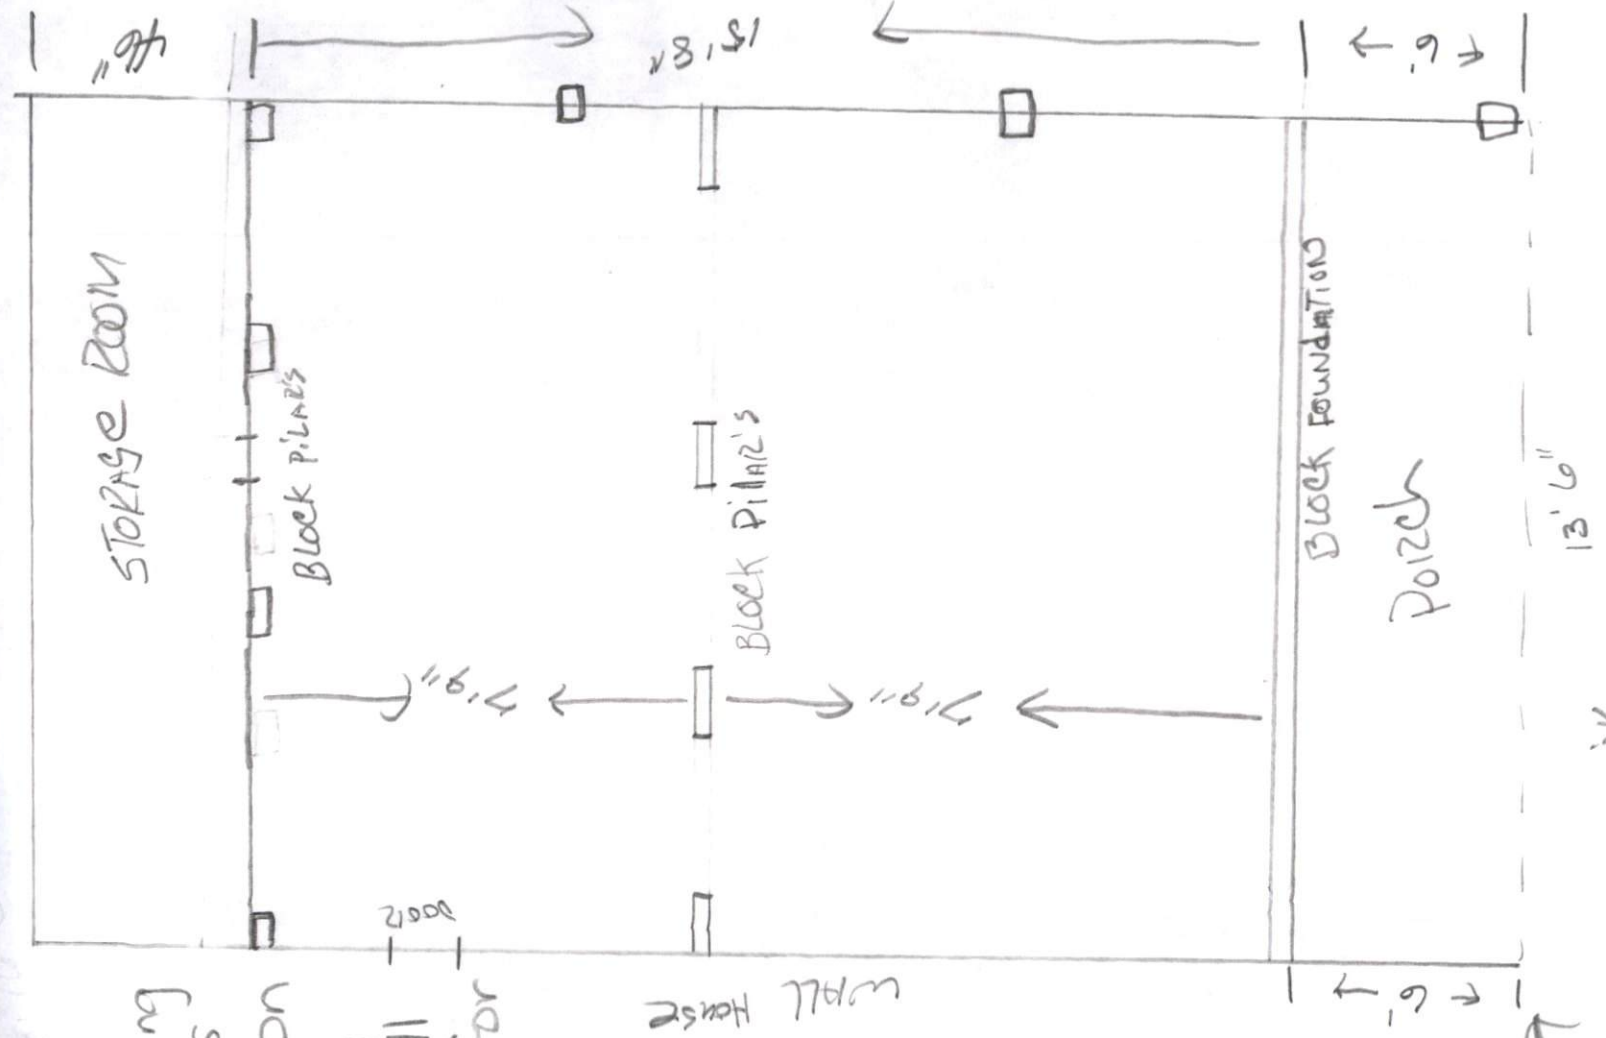

wood porch  
 floor joist on top  
 post-14x14  
 5/4 deck joist  
 5/4 deck joist  
 Hand rails with Hand rails  
 Step

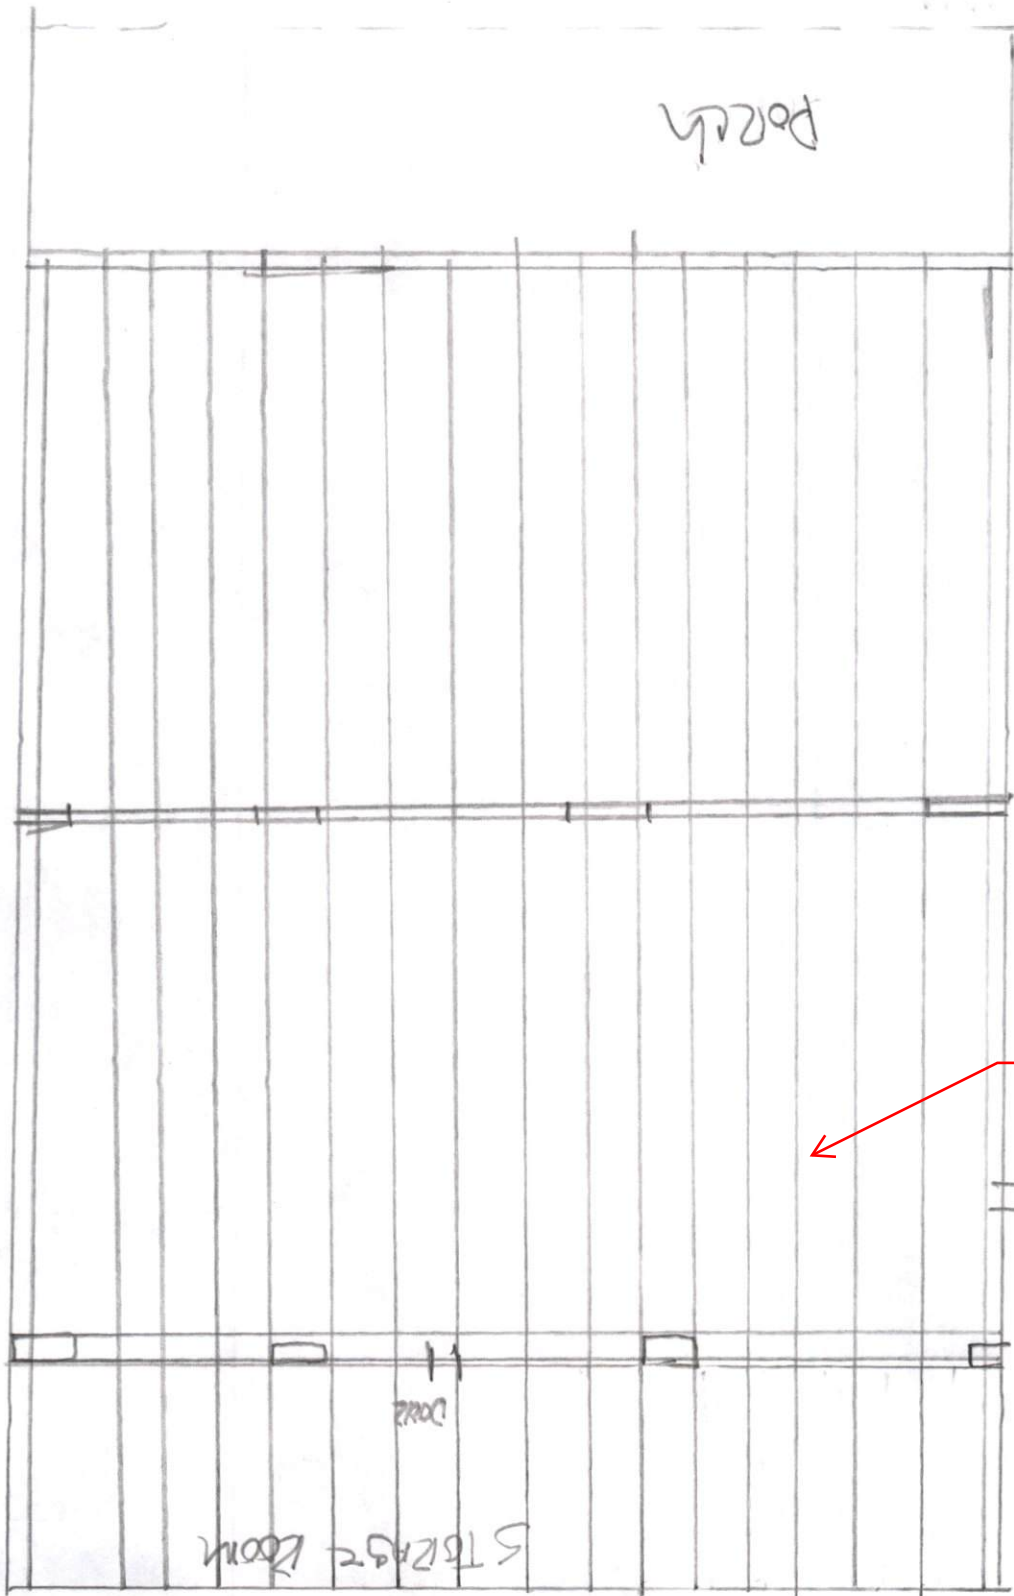


R-19 Required

2x8 Floor Joist on 16" centers  
 10' centers  
 2x8 Tread plate  
 3/4 plywood subfloor  
 2x8 Tread plate  
 2x8 Floor Joist on 16" centers where needed.