


Application # SFD2110-0007

Harnett County Department of Public Health Site Sketch

Property Location: 565 Cotton Road (SR 1426)
Issued To: Nikki Dawson Subdivision Travis Dawson Lot # 2BR
Authorized State Agent: Andrew Corson Date: 10/20/2021

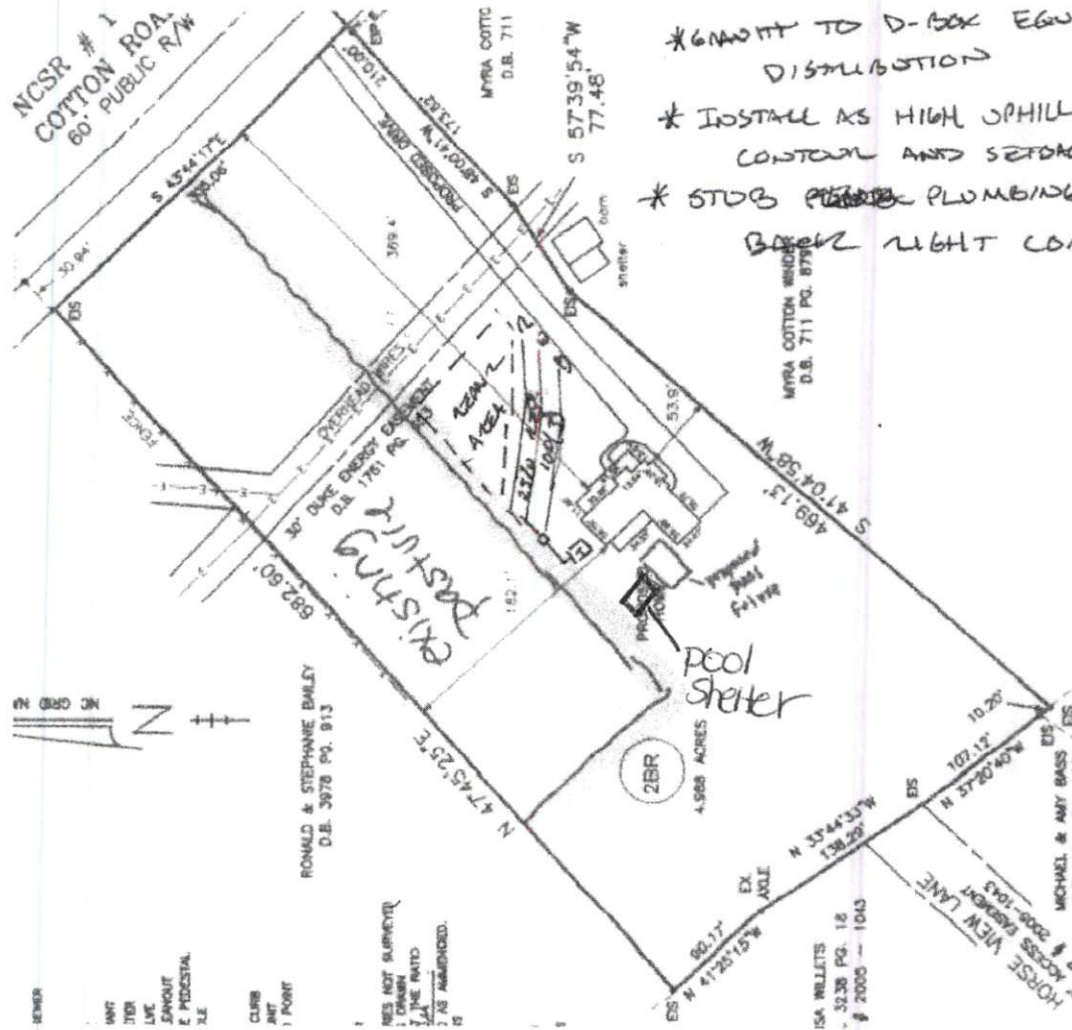

This drawing is for illustrative purposes only. System installation must meet all pertinent laws, rules, and regulations.