



Ceiling joists  
required. Frame  
same as building

Revised 12/15/2022. Owner to use 2-2x12 ridge beam and support  
beam for porch ceiling.

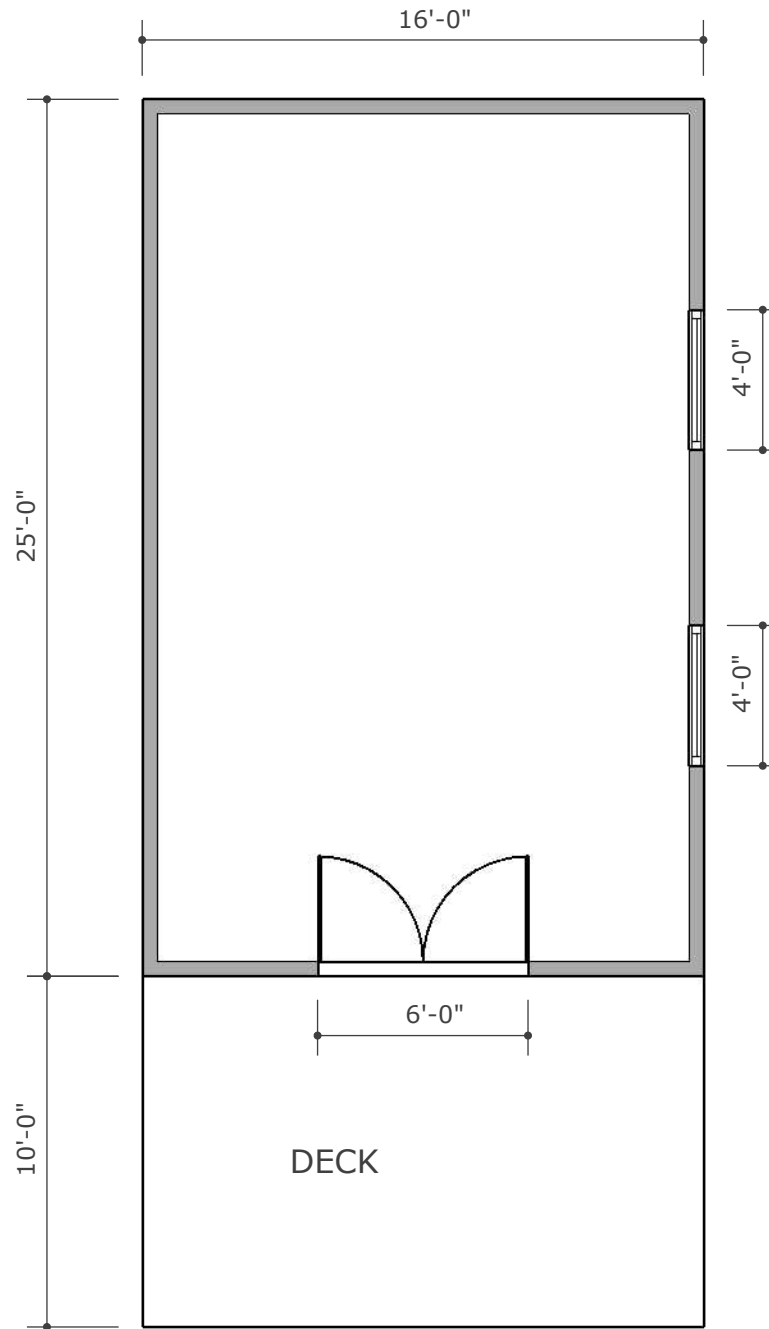


# FLOOR PLAN



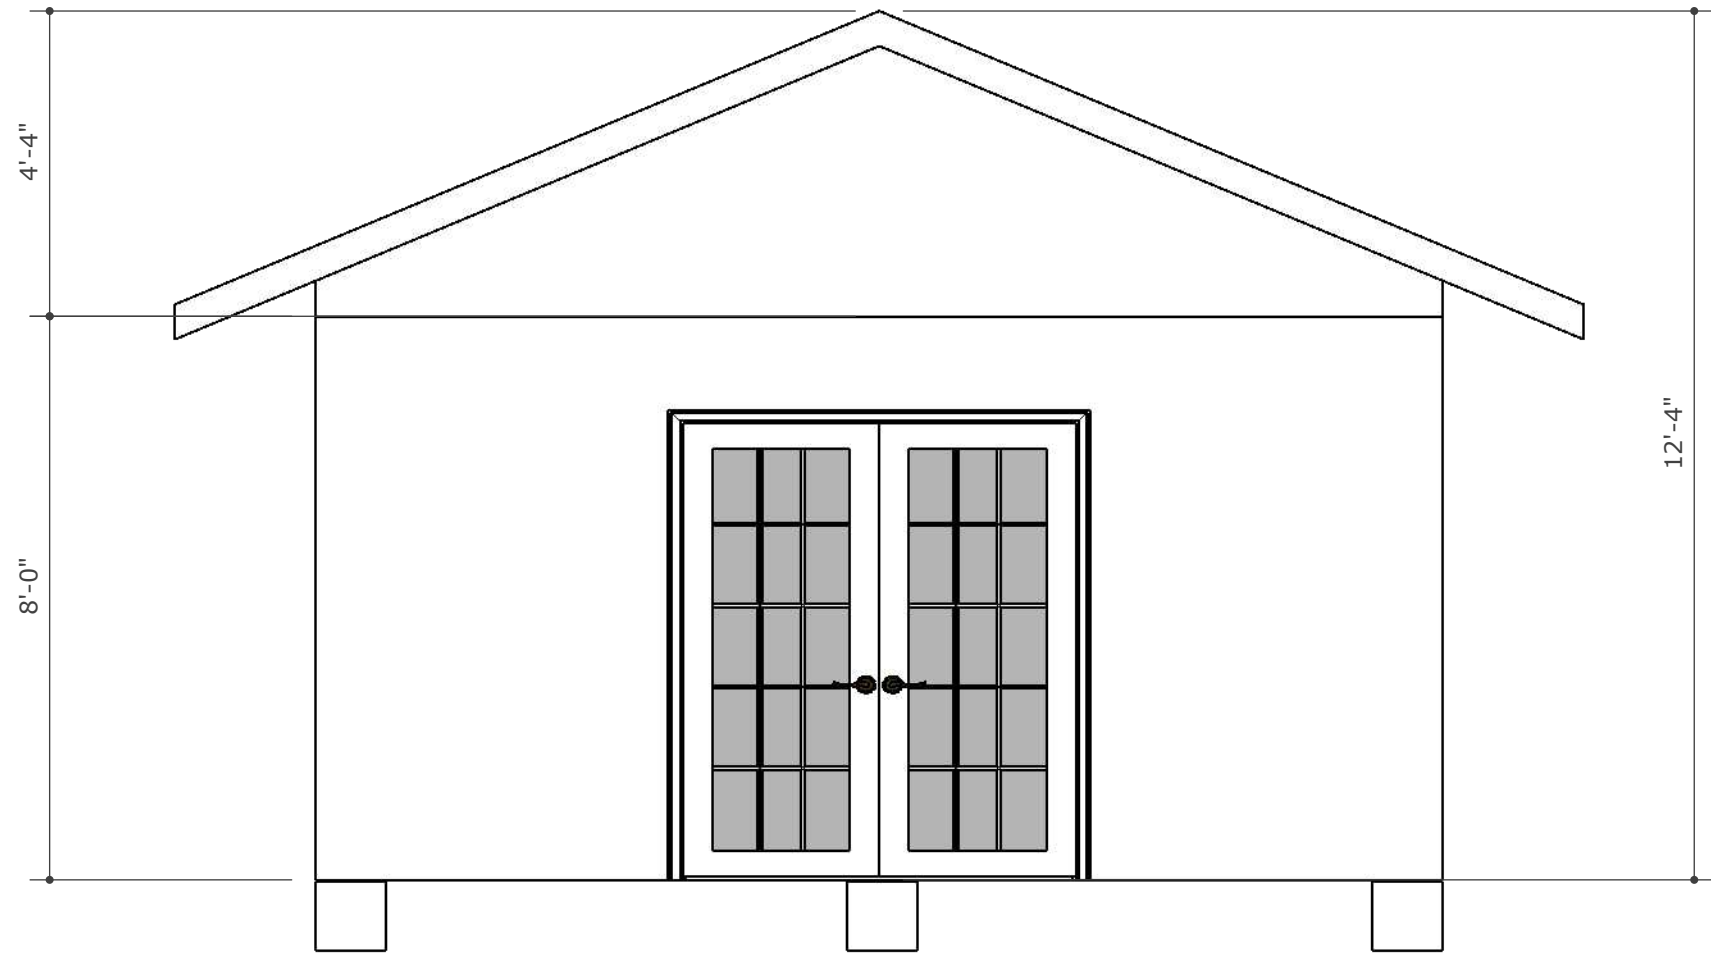


# FRONT ELEVATION

Moos Farm LLC.

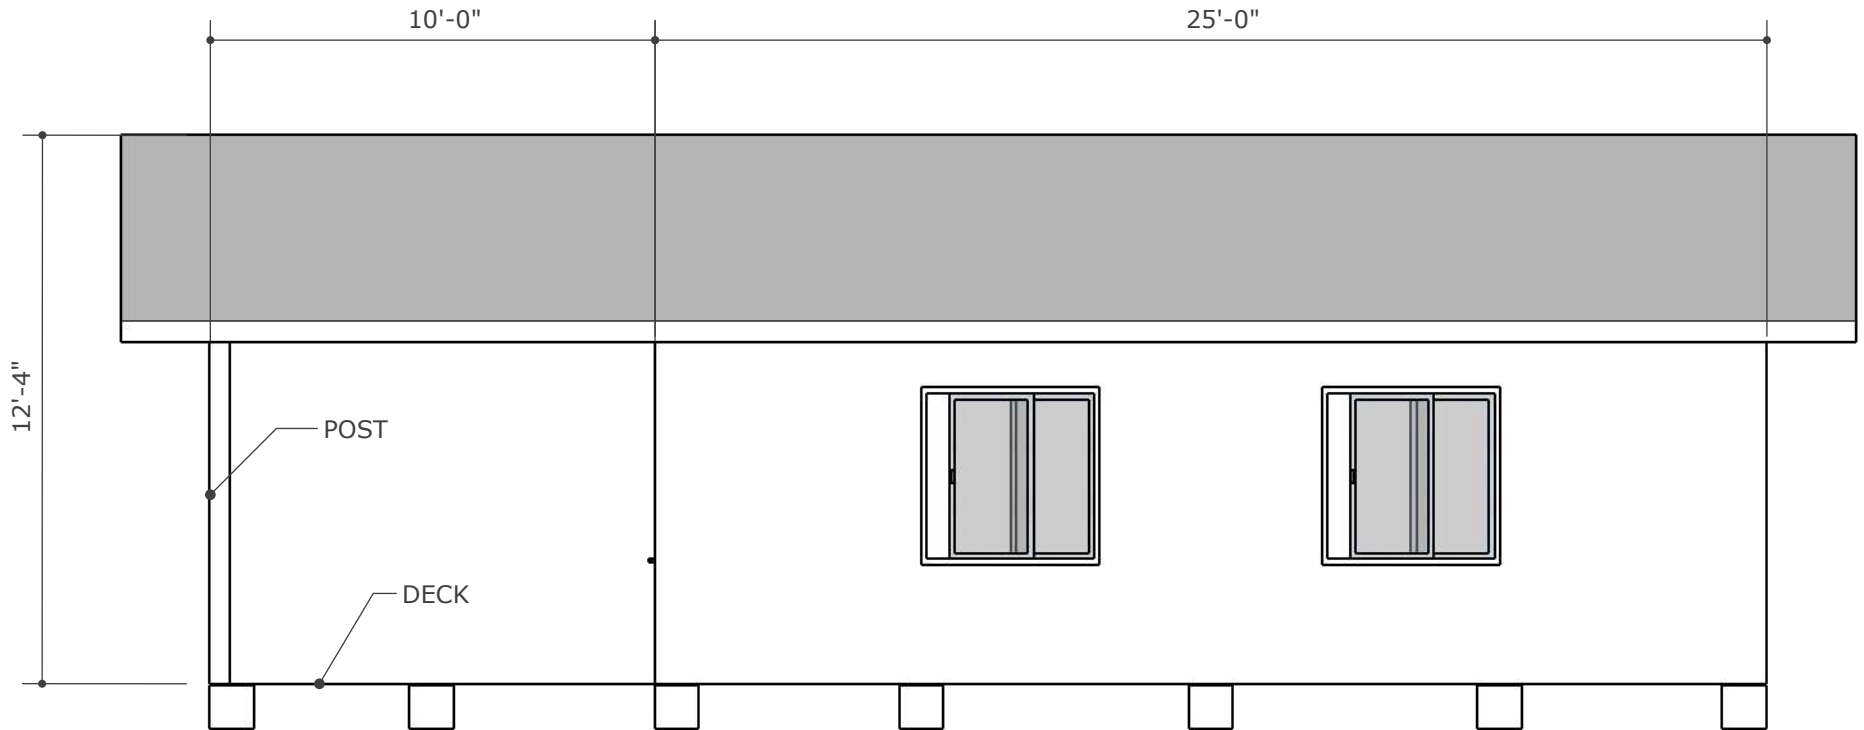


Moos Farm LLC.

## RIGHT ELEVATION

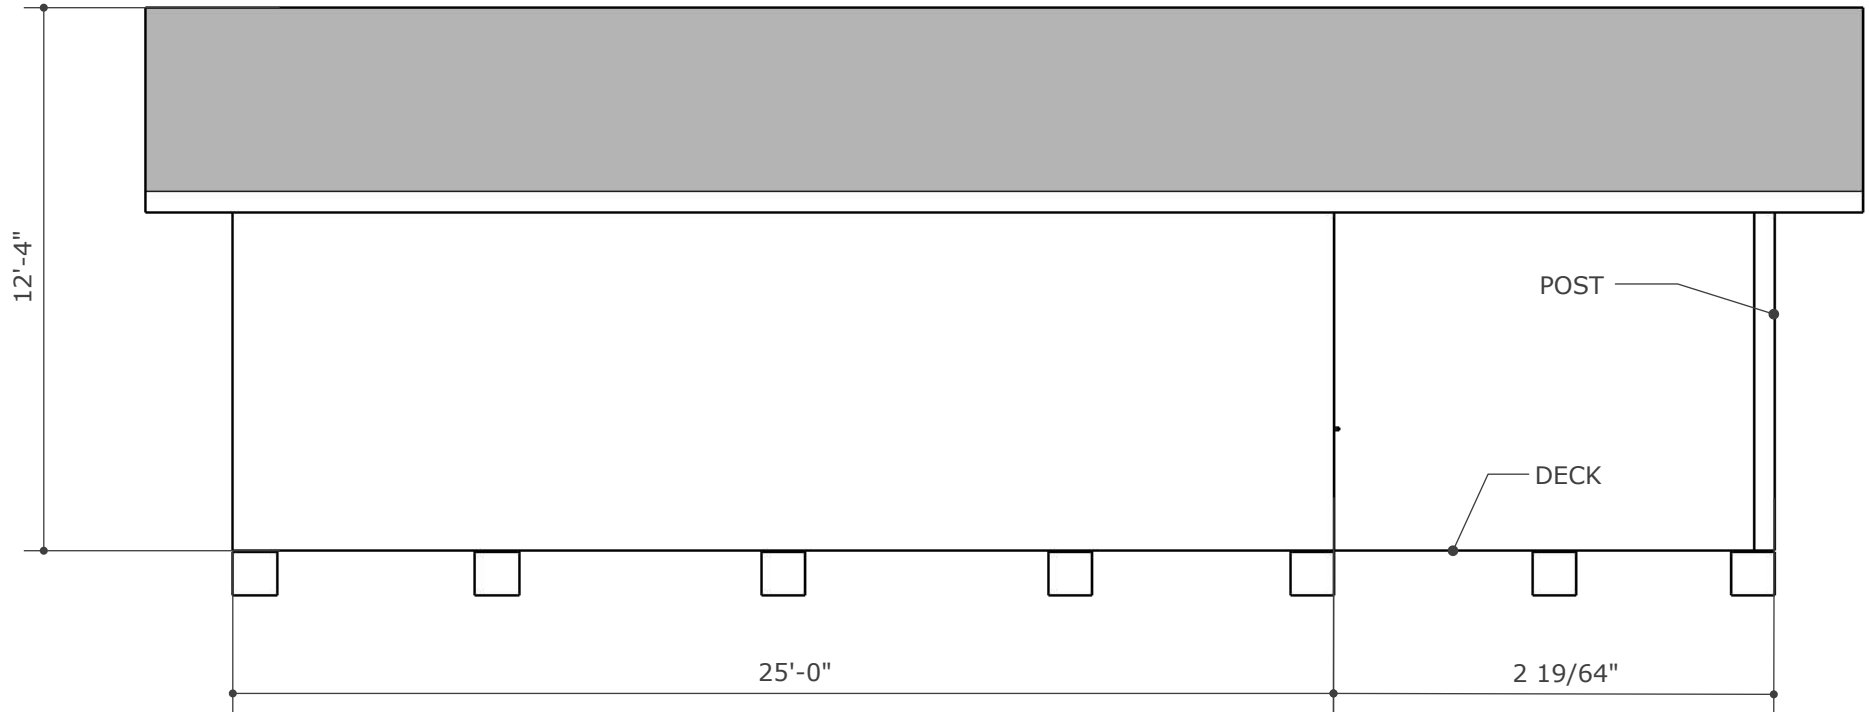


Moos Farm LLC.

# LEFT ELEVATION

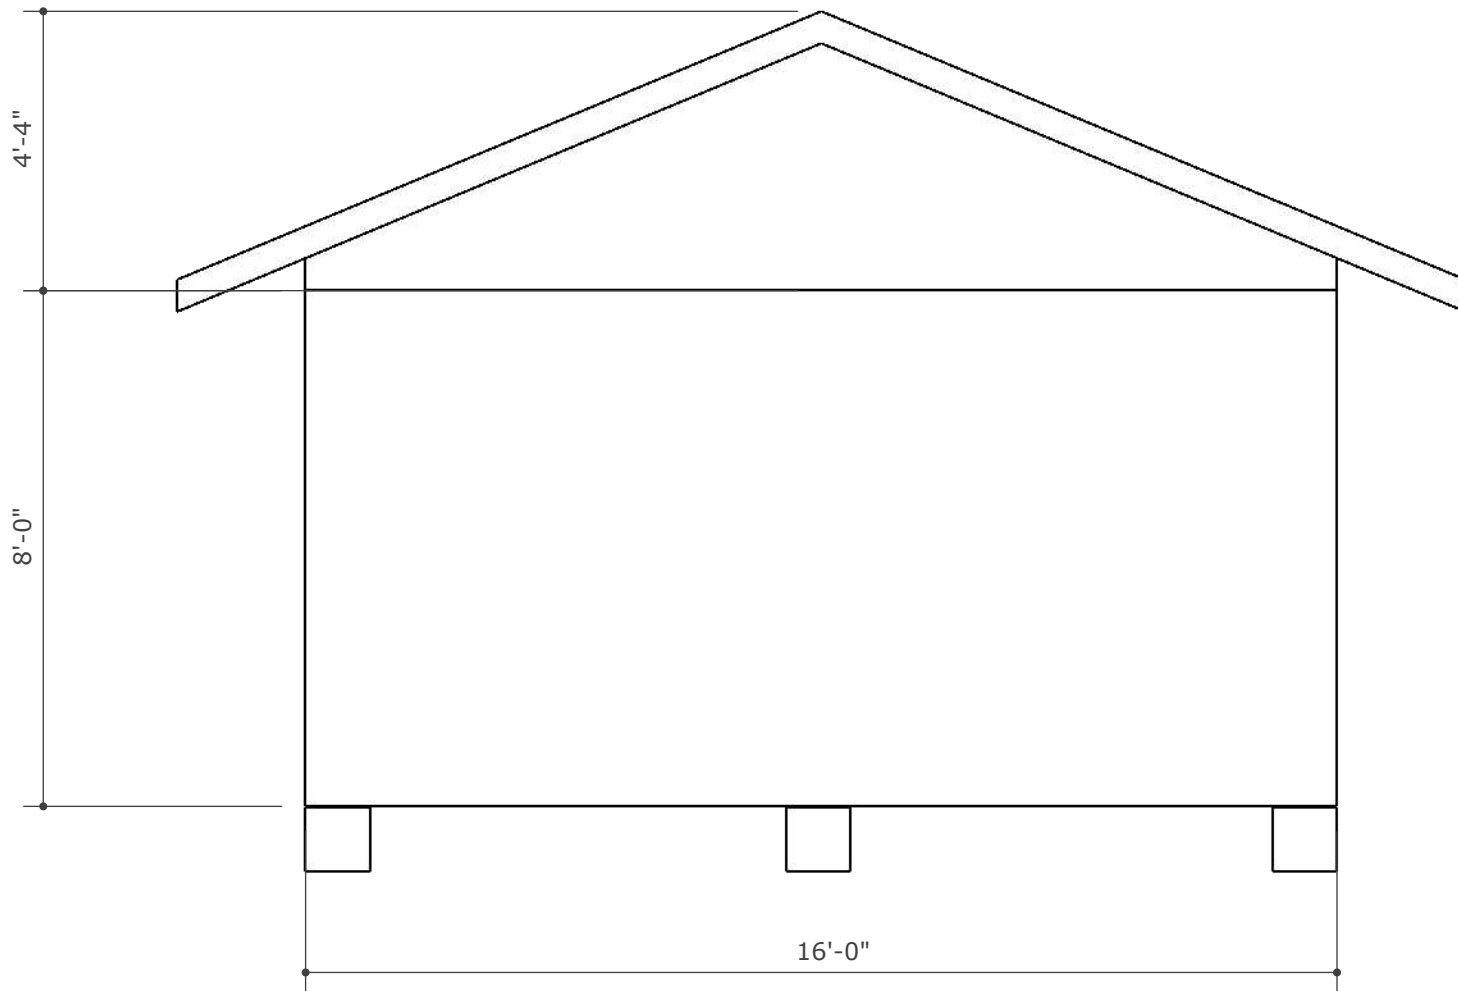


## REAR ELEVATION

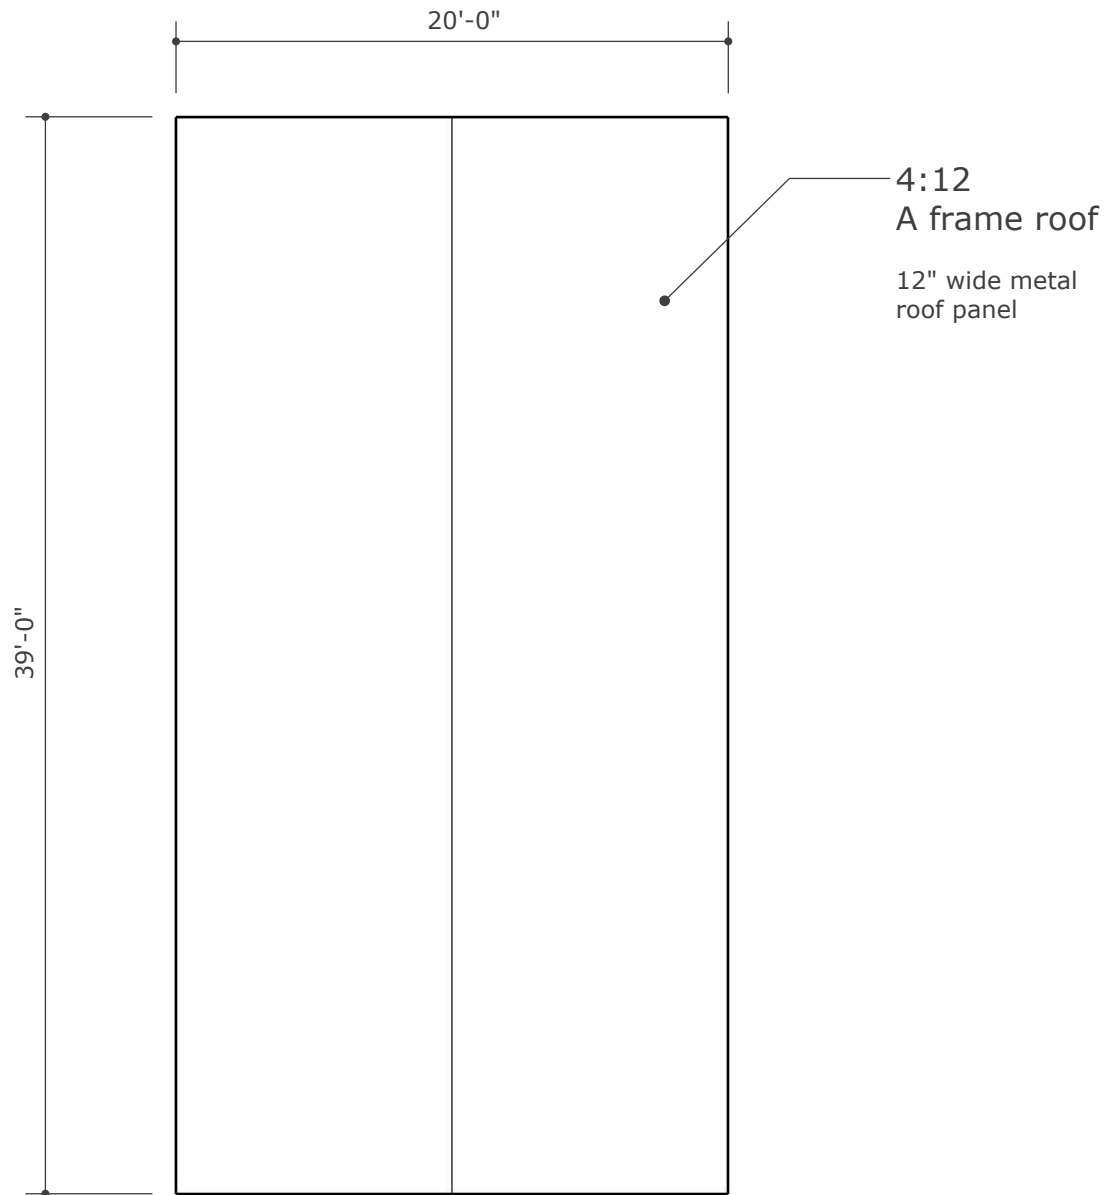






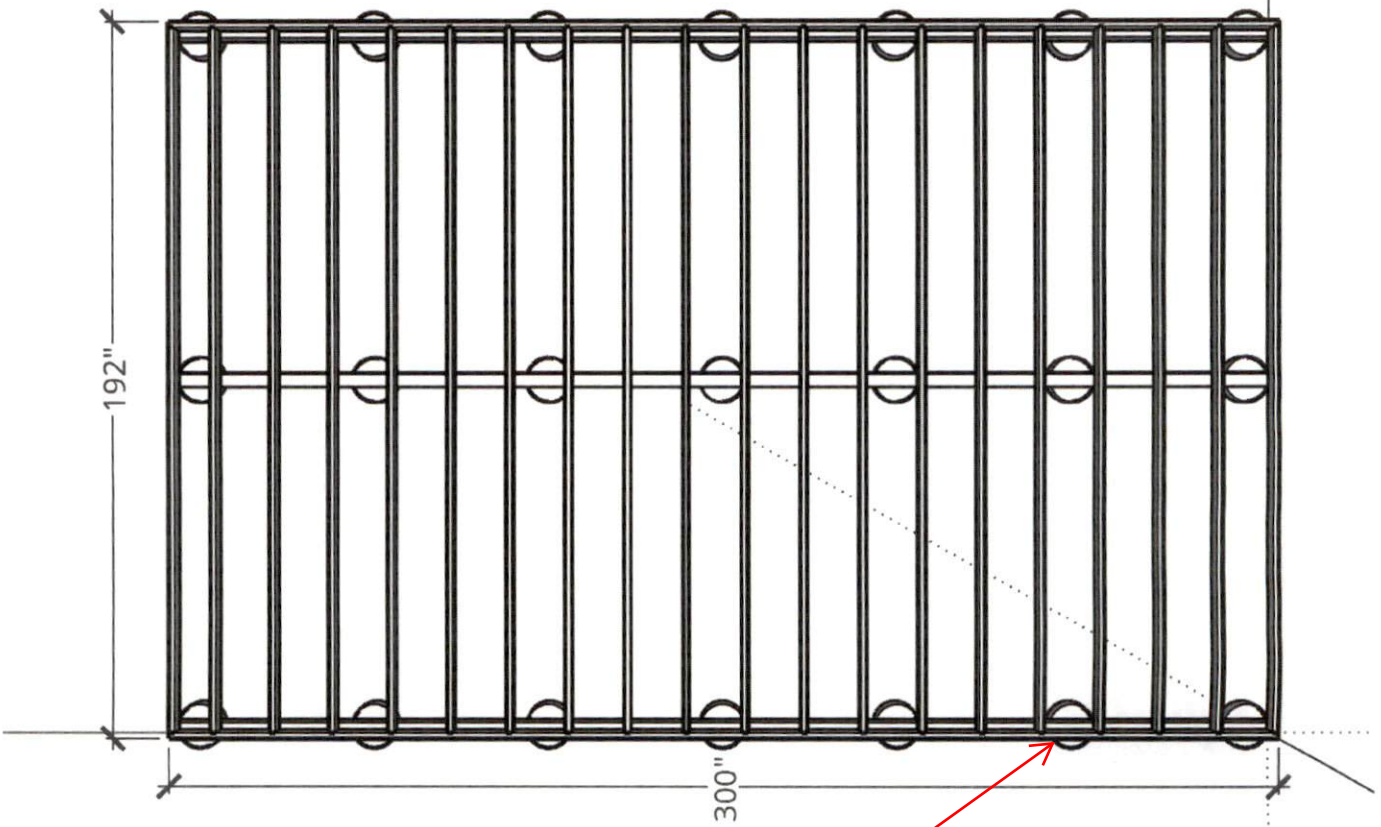




round footings shall  
be 128sq inches  
minimum equivalent  
(13 in diameter min)

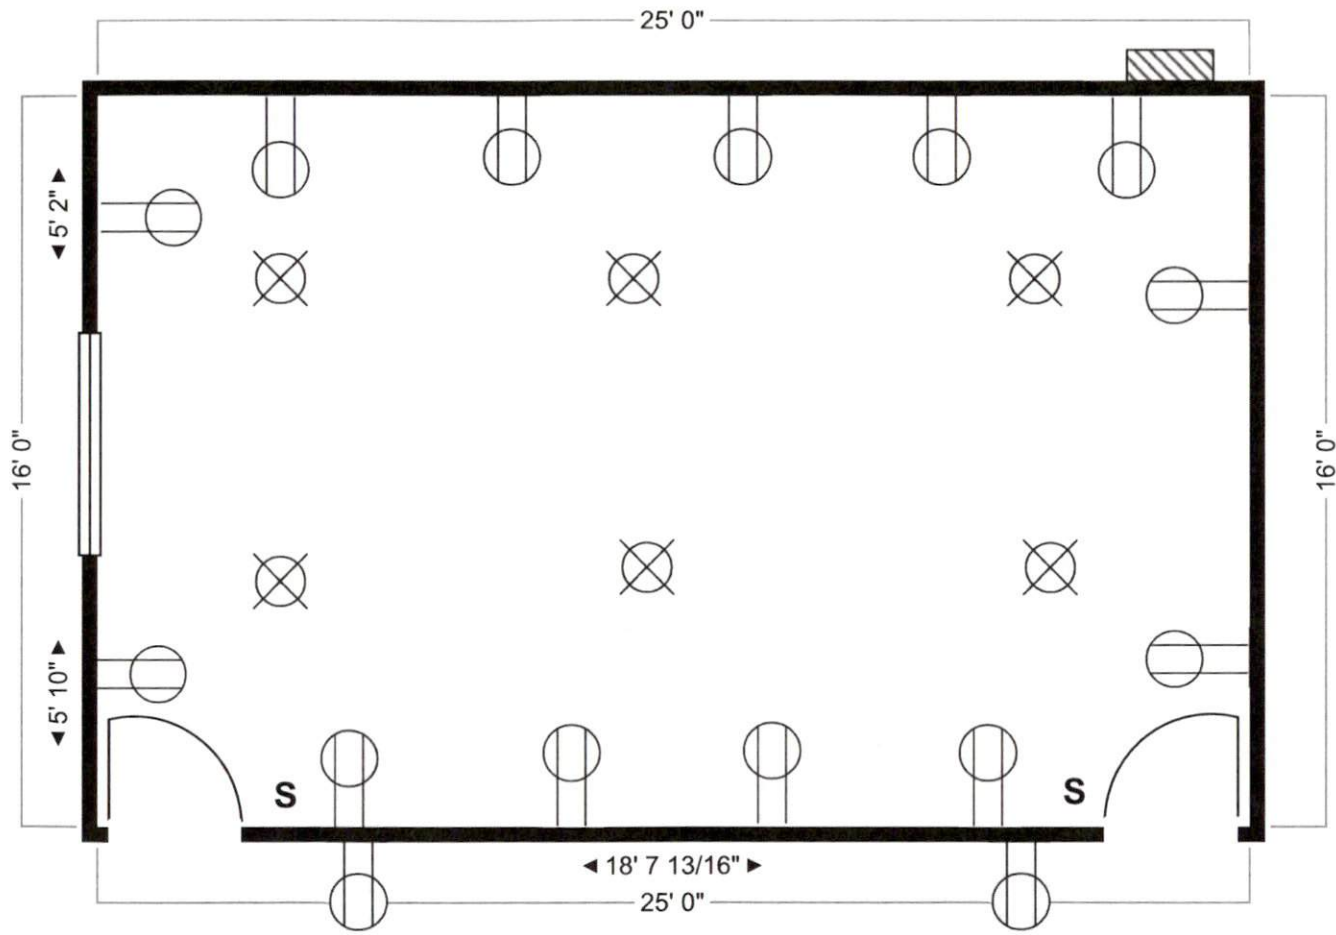



-  RECESSED LIGHT
- S** Switch
-  Receptacle
-  Sub Panel