



Ceiling joists
required. Frame
same as building

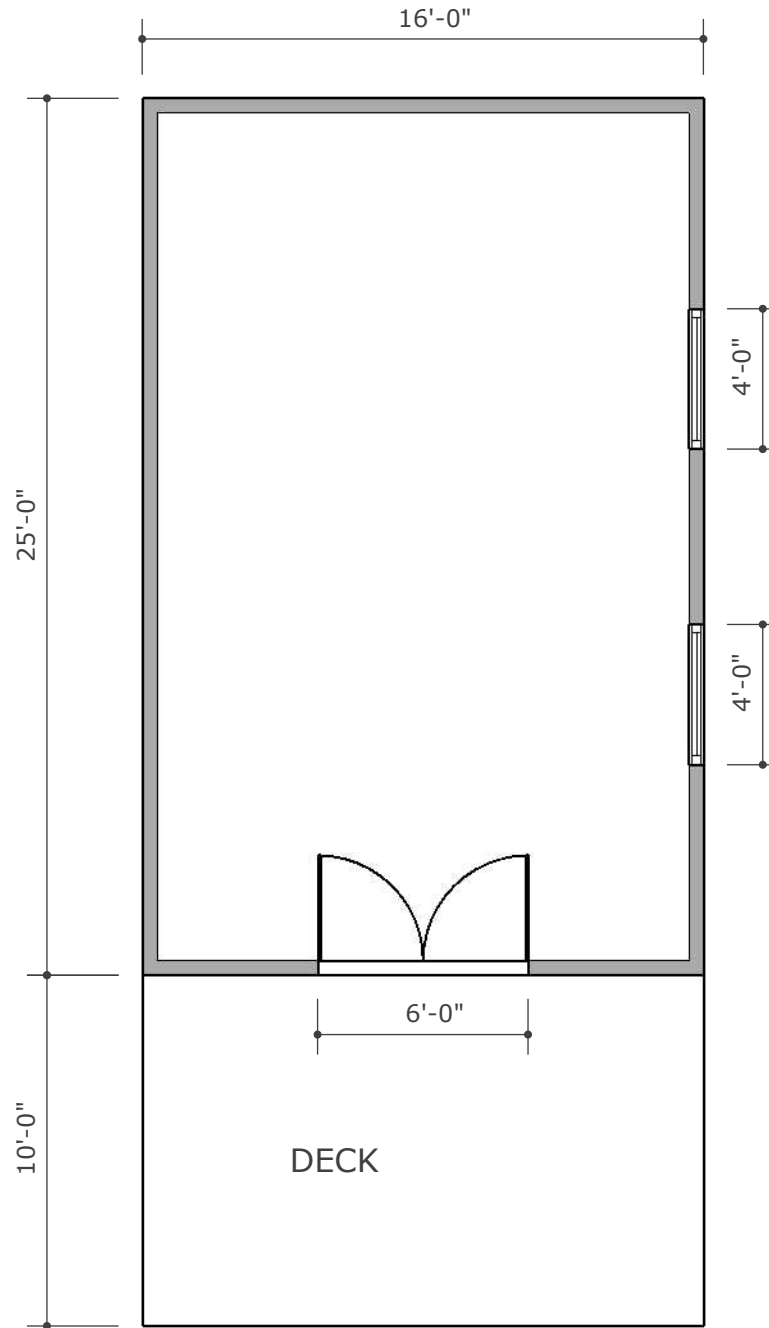


FLOOR PLAN



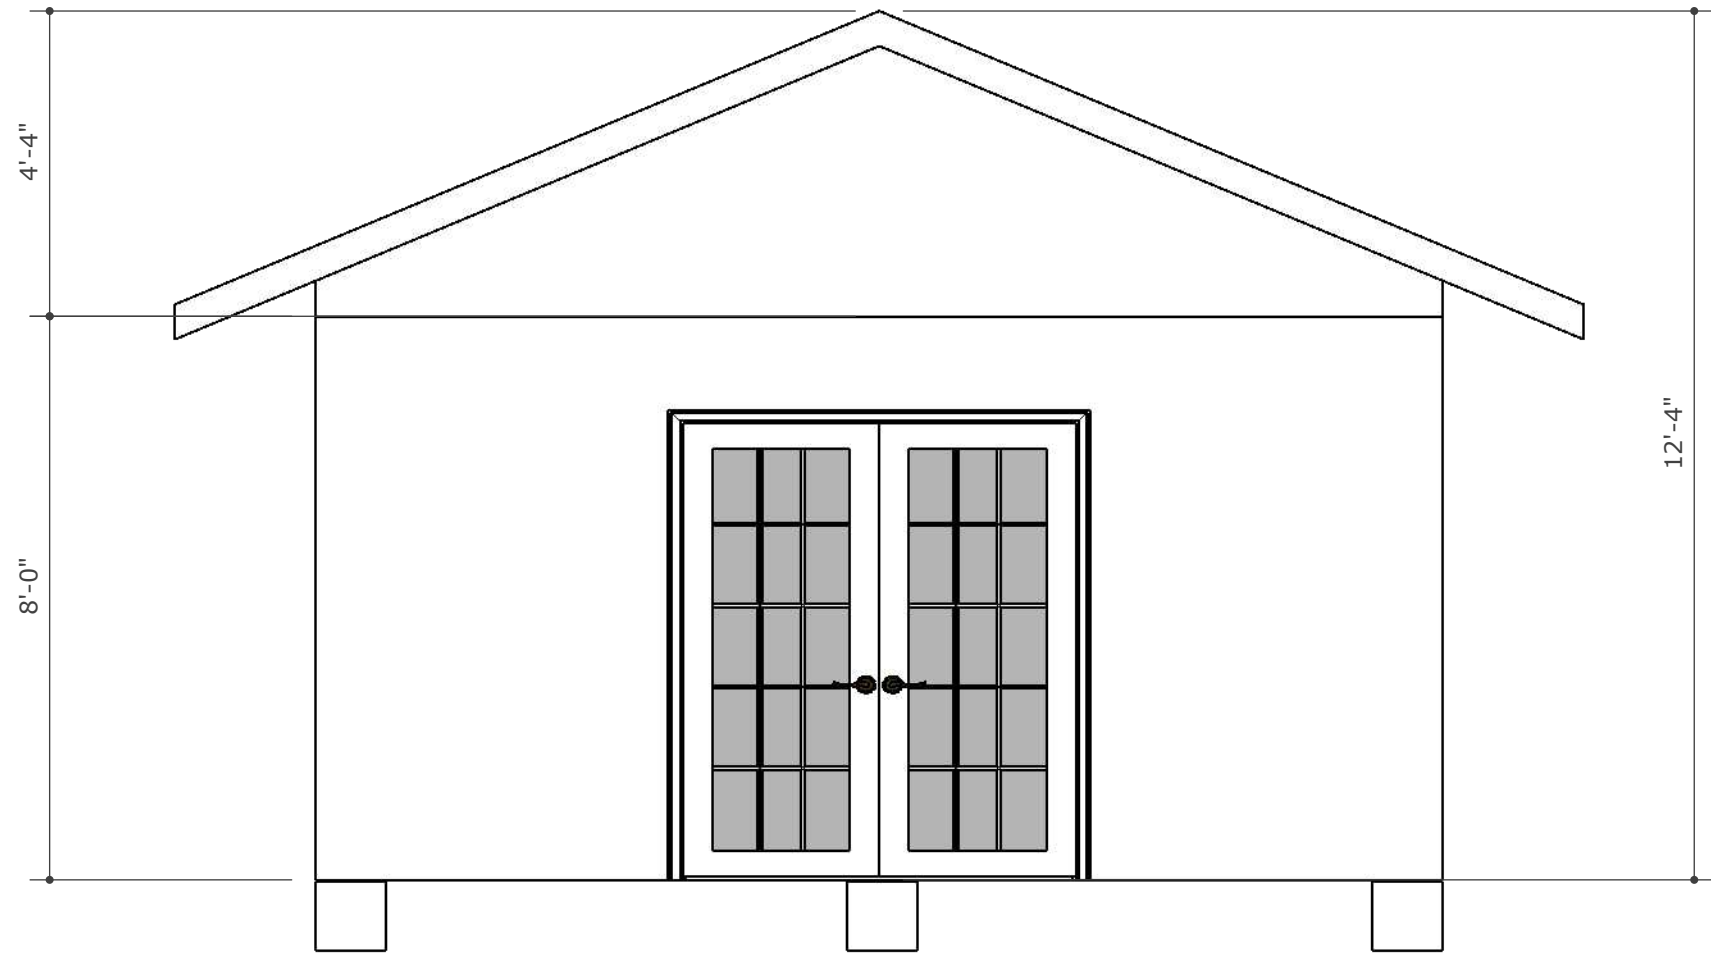


FRONT ELEVATION

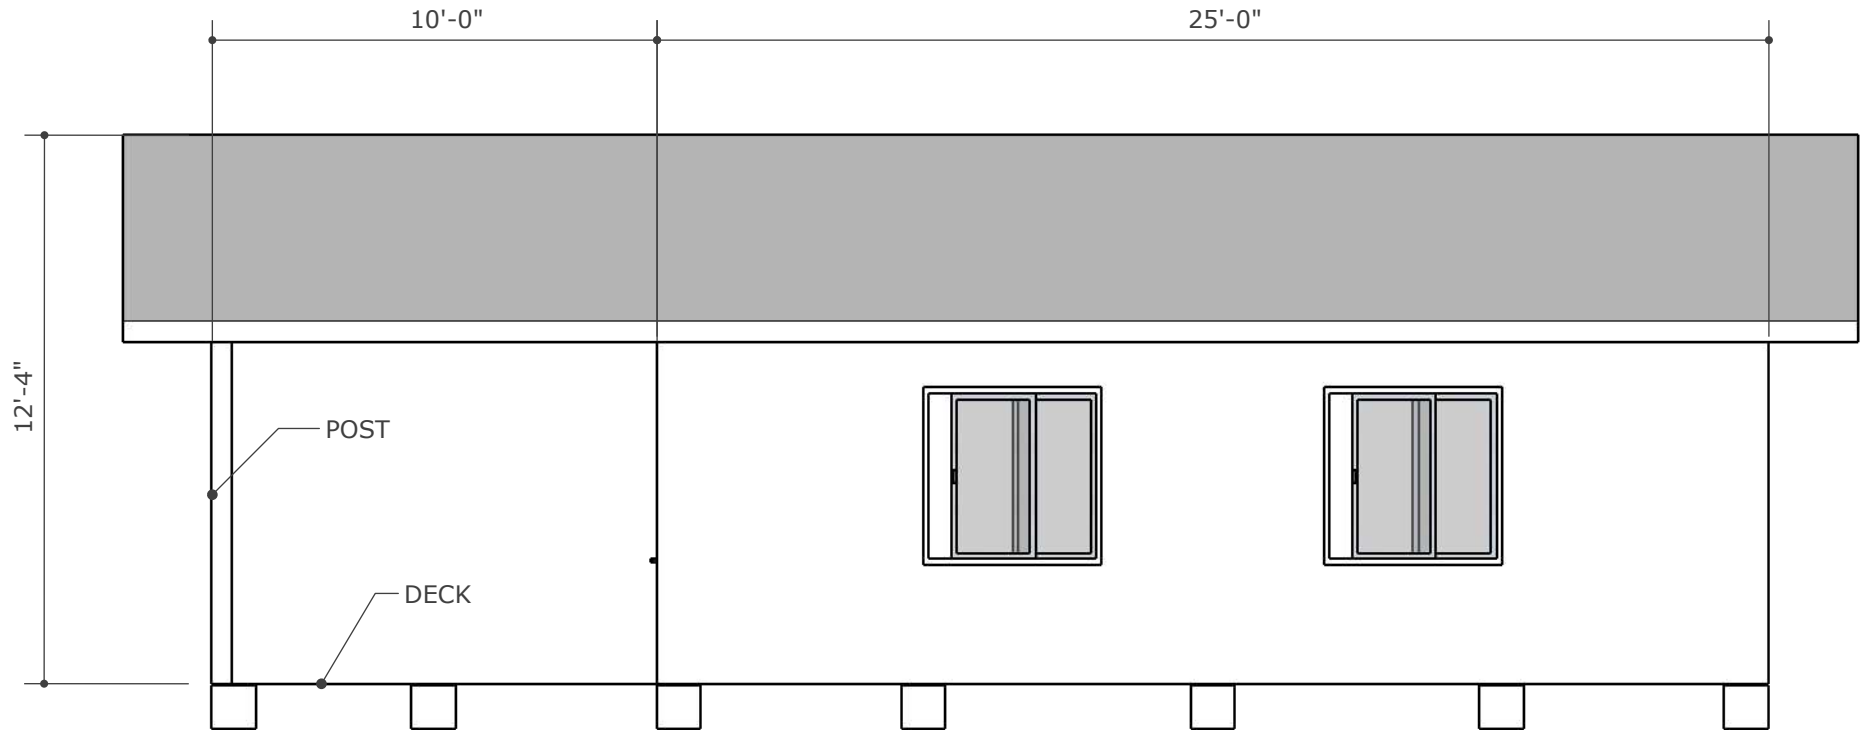


Moos Farm LLC.

RIGHT ELEVATION

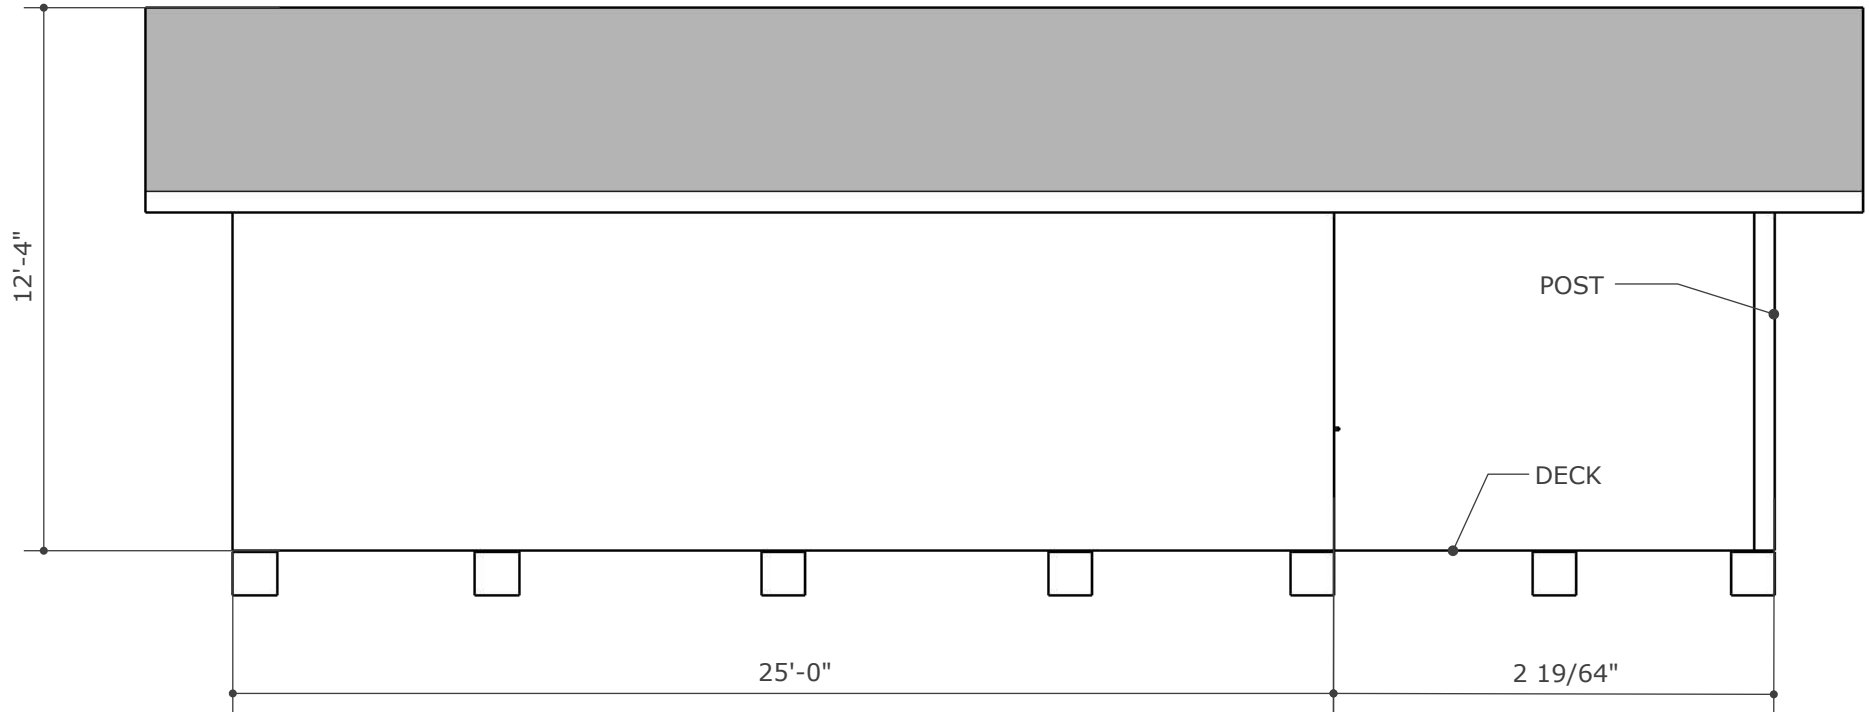



Moos Farm LLC.

LEFT ELEVATION

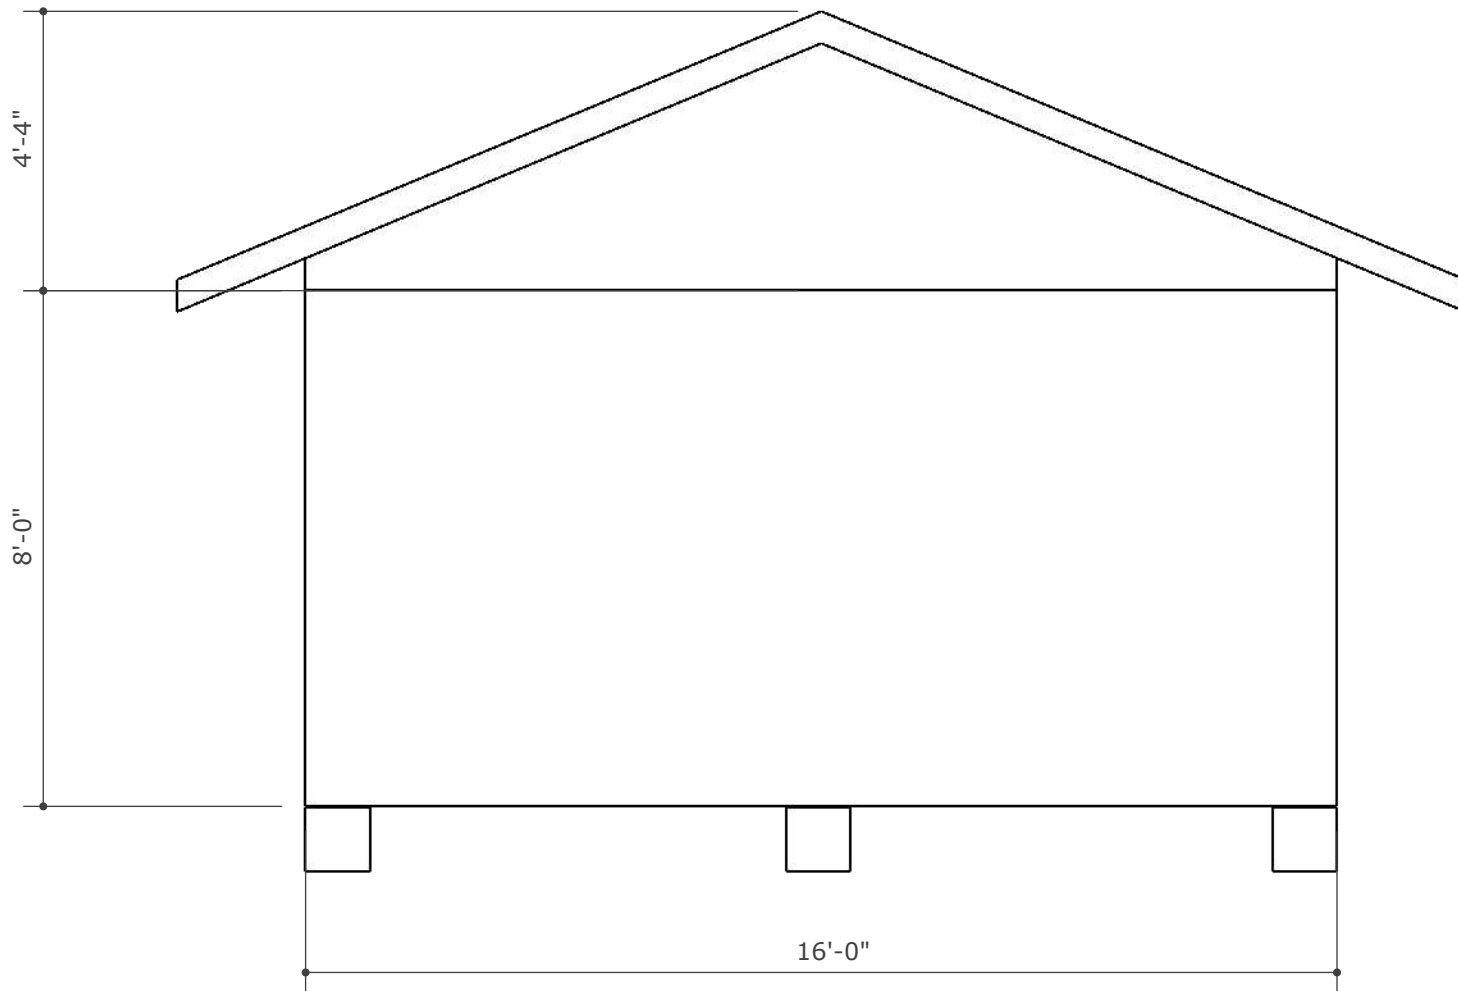


REAR ELEVATION

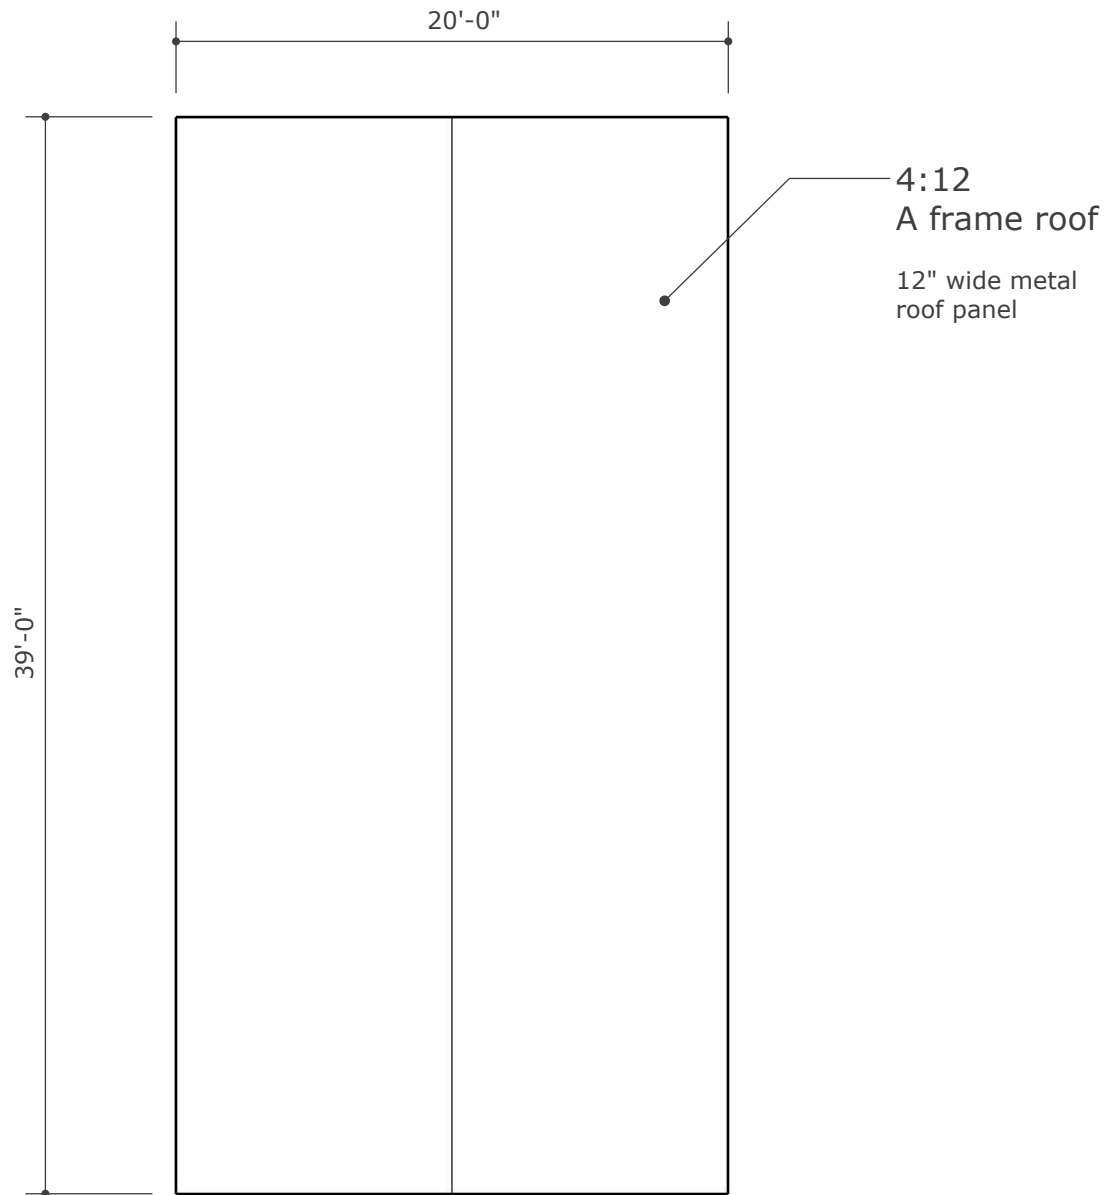

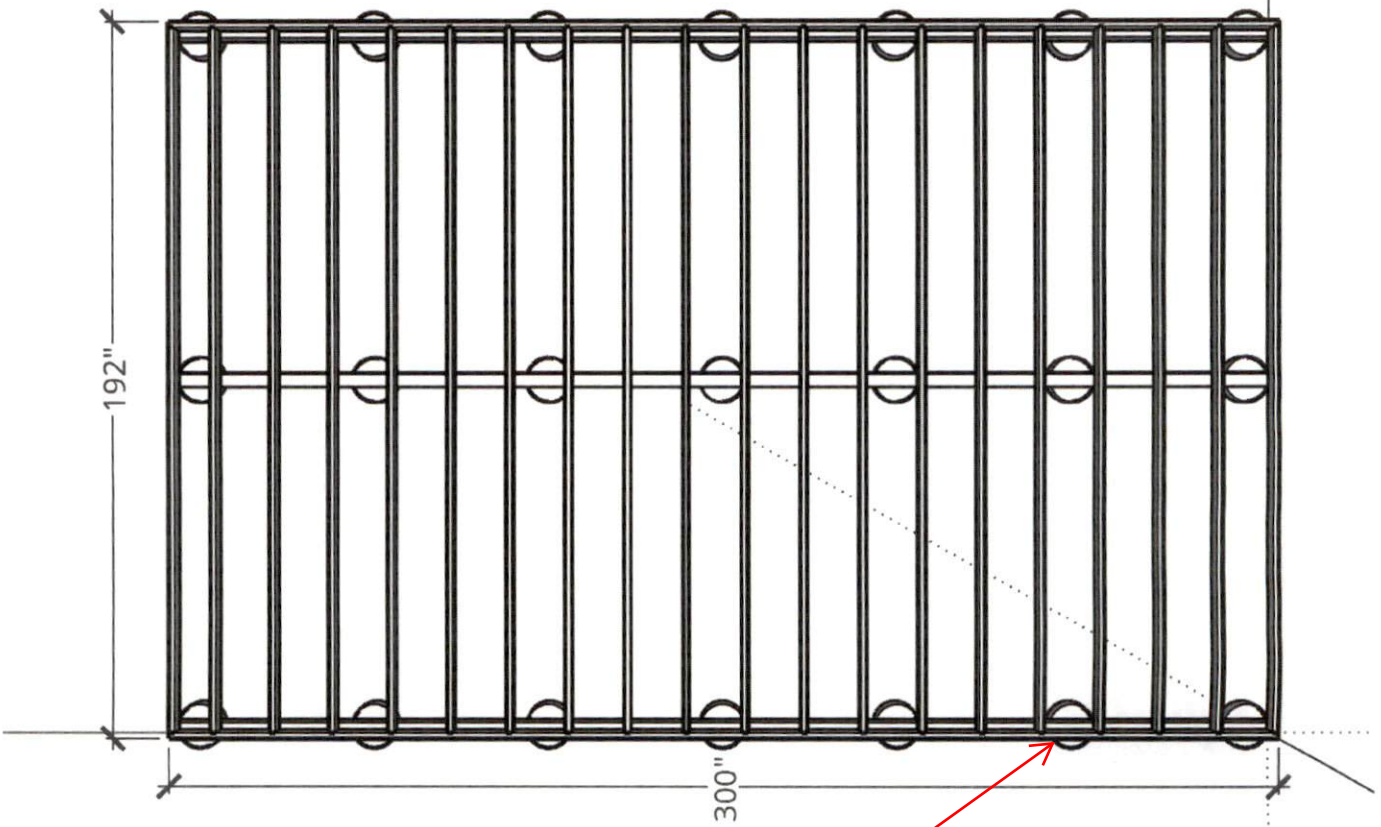




round footings shall be 128sq inches minimum equivalent (13 in diameter min)

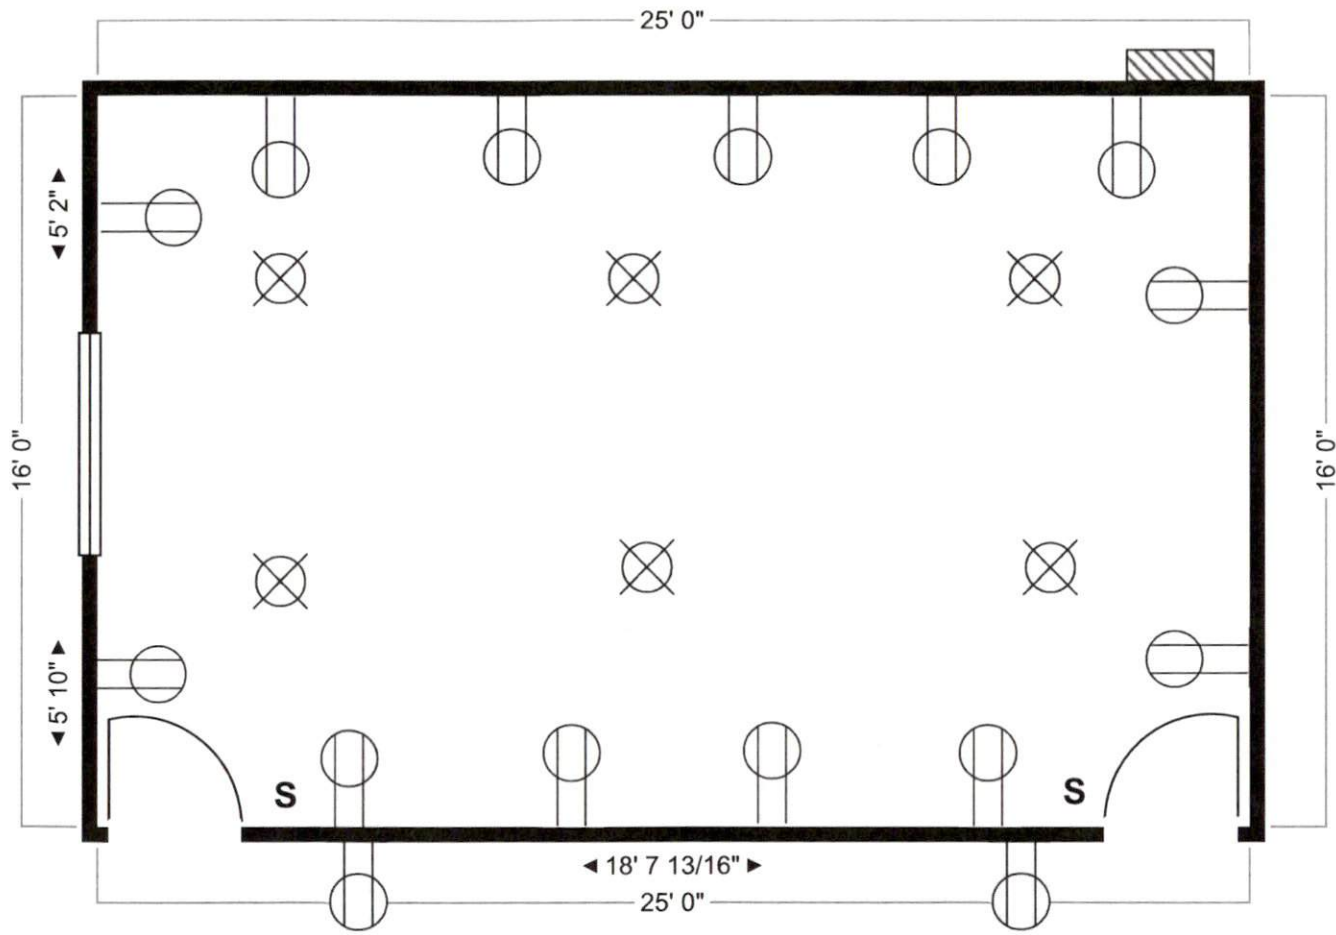



-  RECESSED LIGHT
- S** Switch
-  Receptacle
-  Sub Panel