


Advanced Search >

Search All



1415 RAWLS CHURCH RD
RAWLS CHURCH RD

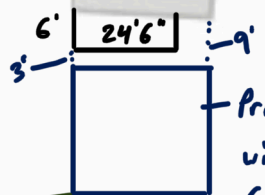

Proposed 28' x 28' Carport
with 32' x 35' Concrete Pad

114'

124'



0 20 40ft

-78.812509 35.535989 Degrees