

Hammett Co.

NORTH CAROLINA SERVICES SOLUTIONS INSTALLED SALES CONTRACT

LOWE'S AUTHORIZED REPRESENTATIVE Burt Jones	SALES ID 1847212	DATE 08/15/2022	CUSTOMER NAME Linda Freeman
STREET ADDRESS 3015 S HORNER BOULEVARD	CITY Broadway	STATE North Carolina	ZIP 27505
STORE NO 3608	STATE NORTH CAROLINA	ZIP 27332-8038	TELEPHONE (954) 562-8638
CITY SANFORD	LOWE'S REPRESENTATIVE LICENSE # NA	CREDIT/DEBIT	CHECK
TELEPHONE (919) 776-5644		LCC CARD	GIFT CARD
EMAIL burt.jones@lowes.com			
LOWE'S CONTRACTOR LICENSE # NC# 79220 (general building)			

This is only a quote for the merchandise and services printed below. Lowe's does not offer services to paint, seal or stain fences. This becomes an agreement upon payment and issuance of a Lowe's receipt, upon payment, the entire agreement, including the specifically completed pages of this document, the Terms and Conditions included with this document and any other addenda and attachments hereto, shall be referred to herein as this "Contract." PLEASE READ THIS ENTIRE DOCUMENT, INCLUDING THE "NOTICES," "TERMS AND CONDITIONS," AND "ADDENDUM" CONTAINED WITHIN THIS CONTRACT ON THE FOLLOWING PAGES BEFORE SIGNING.

INSTALLATION STREET ADDRESS
160 Knollwood Ln

CITY
Broadway

STATE
North Carolina

ZIP
27505

MERCHANDISE AND INSTALLATION SUMMARY: (I.E. ITEM NUMBERS, COLORS, DIMENSIONS, CONSIDERATIONS):

Decking

Product

Decking Project

REMOVE 1 EXISTING DECK FROM BACK OF HOUSE AND HAUL OFF.

PROVIDE ALL REQUIRED PERMITS TO BUILD NEW TREX COMPOSITE DECK WITH TREATED WOOD STRUCTURE.


DECK WILL HAVE ONE SET OF STEPS ON LEFT SIDE OF DECK

INSTALL TREX COMPOSITE DECKS WITH COMPOSITE WHITE RAILS ON BACK OF HOUSE.

TREX DECK BOARDS WILL BE ENHANCE NATURALS ROCKY HARBOR.

RAILS AND PICKETS WILL BE WHITE.

IF ENVIRONMENTAL PERMIT IS REQUIRED BY THE COUNTY IT IS THE RESPONSIBILITY OF CUSTOMER TO LOCATE SEPTIC TANK AND HAVE HATCH TO SEPTIC TANK OPENED AND CLOSED FOR ENVIRONMENTAL INSPECTION.

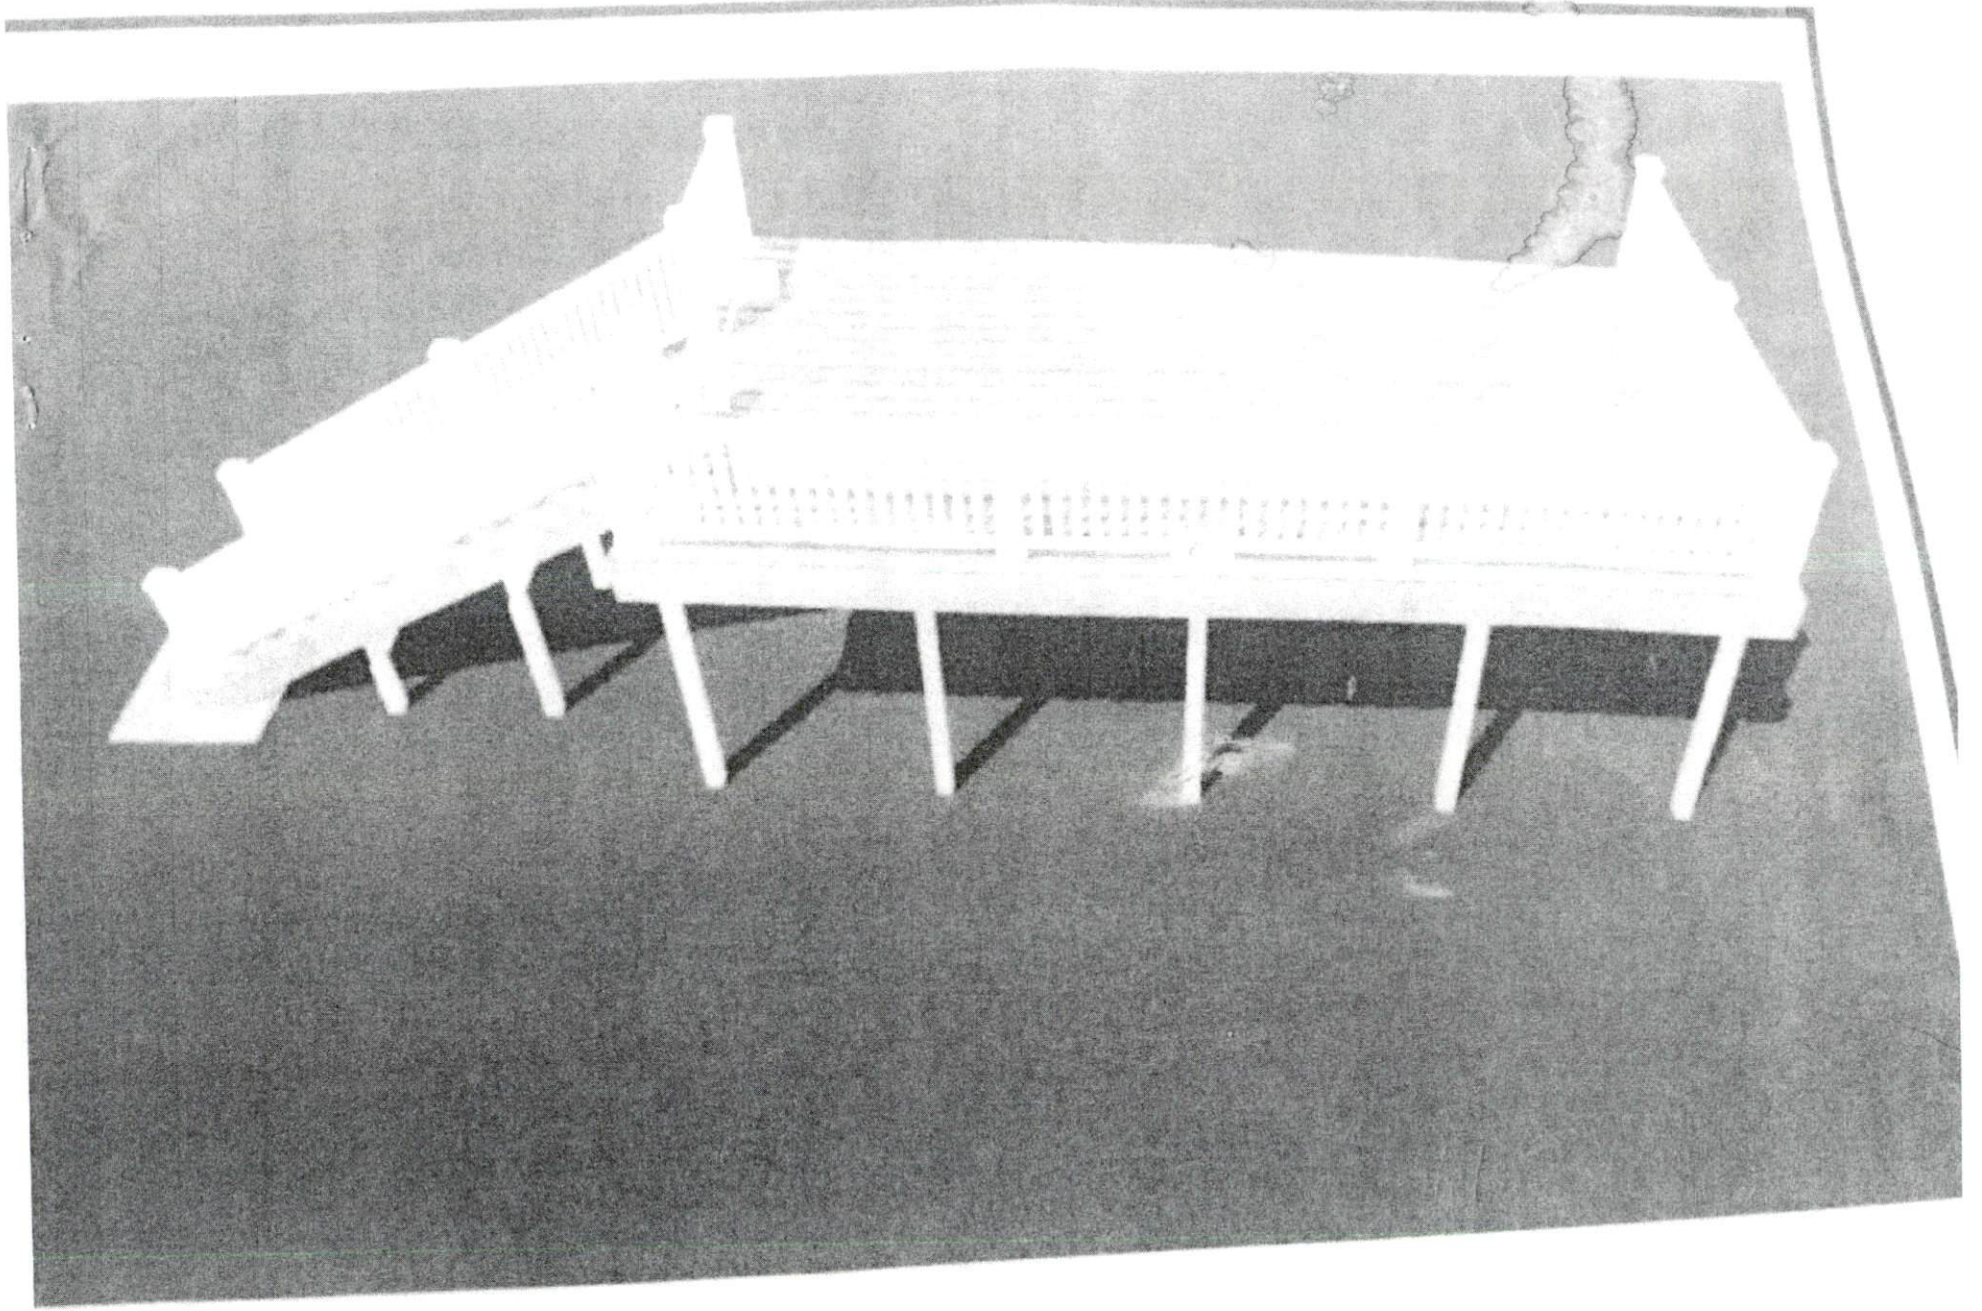

Contract

19 - 4x4x12

2 - 4x4x6

15 - 50# fast setcrete

5 - 2x12x16

4 - 4x4x10

5 - 1x6x12

1 - 4x6x8

8 - 2x8x12

3 - 4x6x12

10 - 4x8x16

14 - 2x6x12

19 - 5/8x6 carr. bolts, nuts & wash.

7 - 2x4x16

1 - 50# box 3 1/2" Tan Desmate
screws

8 - 5/8x12"x12"
7 - 3/8x 7/4 x12'

Trex Trim Bd.
Trex Stair - Trim

7 - 5/4x6x10 no groove
1 - case P. glue
1 bar 2 1/2 galv. is ga. Attach!
350 sq ft Trex Hidden fasteners
gun nails

10 - 5/8x10 galv. carr. bolts, nuts & wash
9 - 5/8x8 galv. carr. bolts, nuts & wash
11 - 4x4x9 post sleeves, caps & bases
4 - 4x4x48 post sleeves, caps & bases
8 - 6' rail sections, ends & ball.
4 - 6' stair rails, ends & ball.
10 - 5/4x6x10 grooved decking

