


N/F  
Ruth J. & Harley G. Frame  
Db 2339 Pg 444  
Pc 2007 Pg 60  
Pin 1603-02-0921

TRACT 1  
AREA=13.348 ACRES

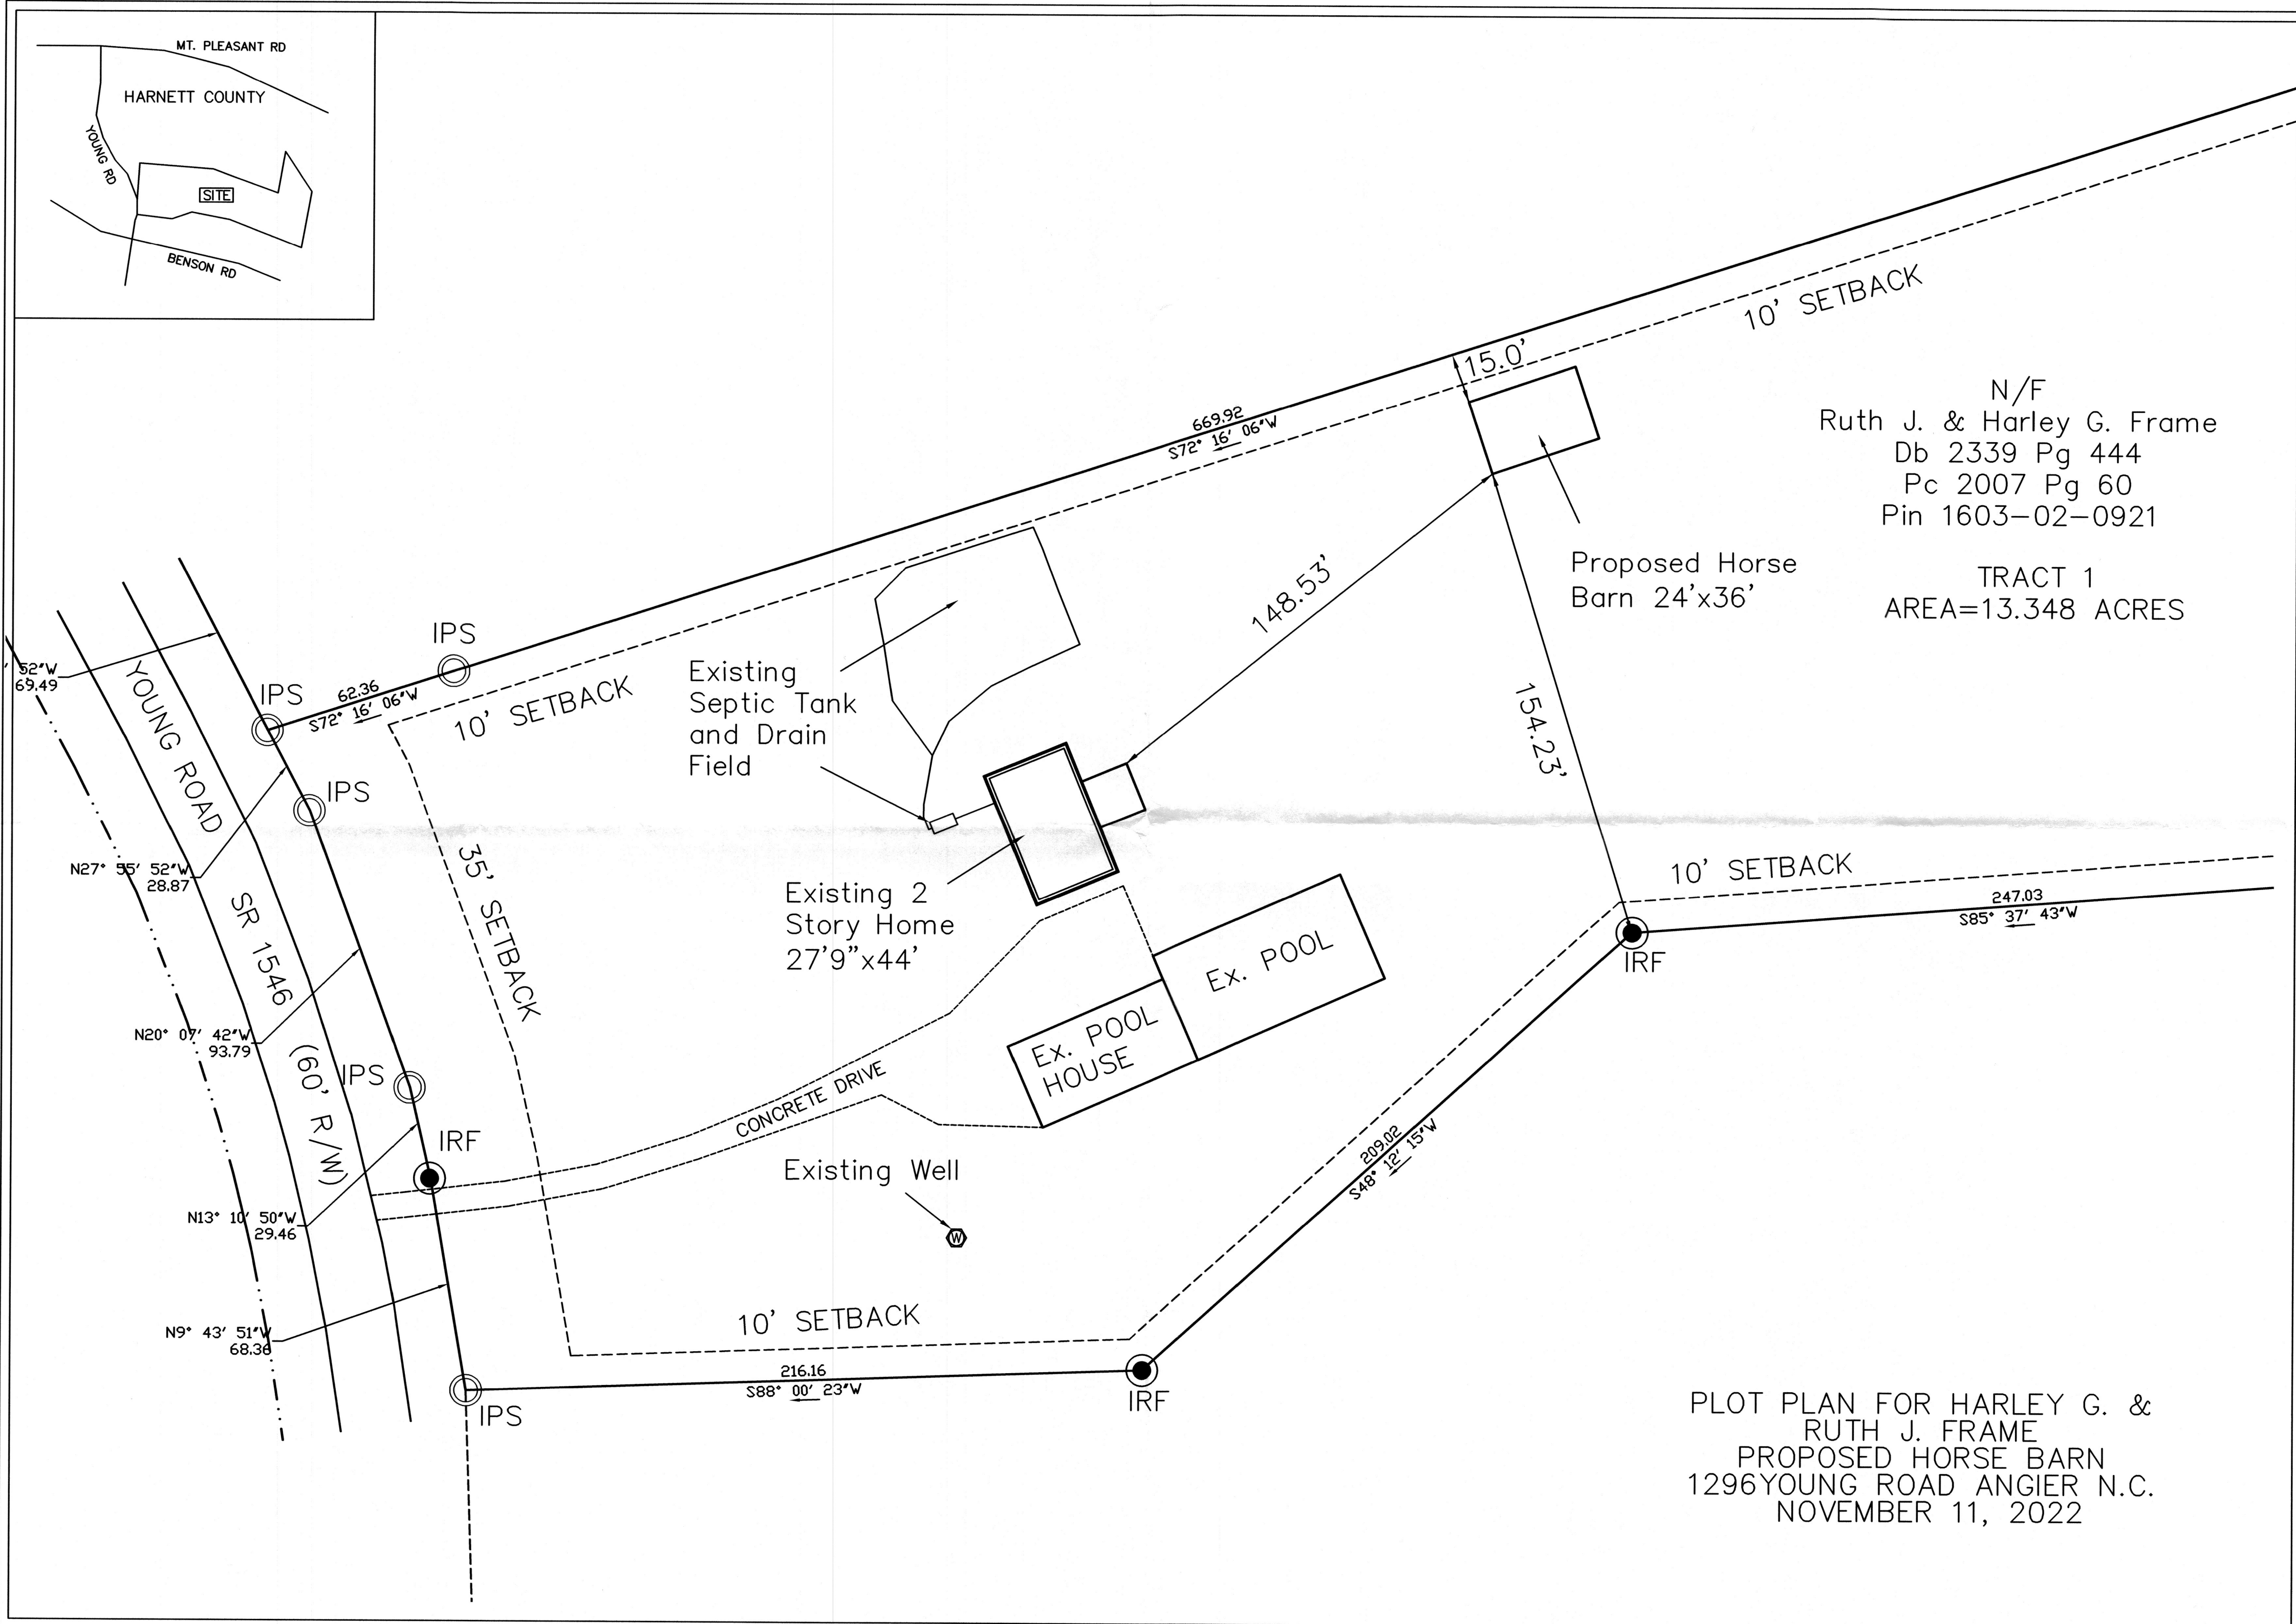

PLOT PLAN FOR HARLEY G. &  
RUTH J. FRAME  
PROPOSED HORSE BARN  
1296 YOUNG ROAD ANGIER N.C.  
NOVEMBER 11, 2022