



486 sq. ft.

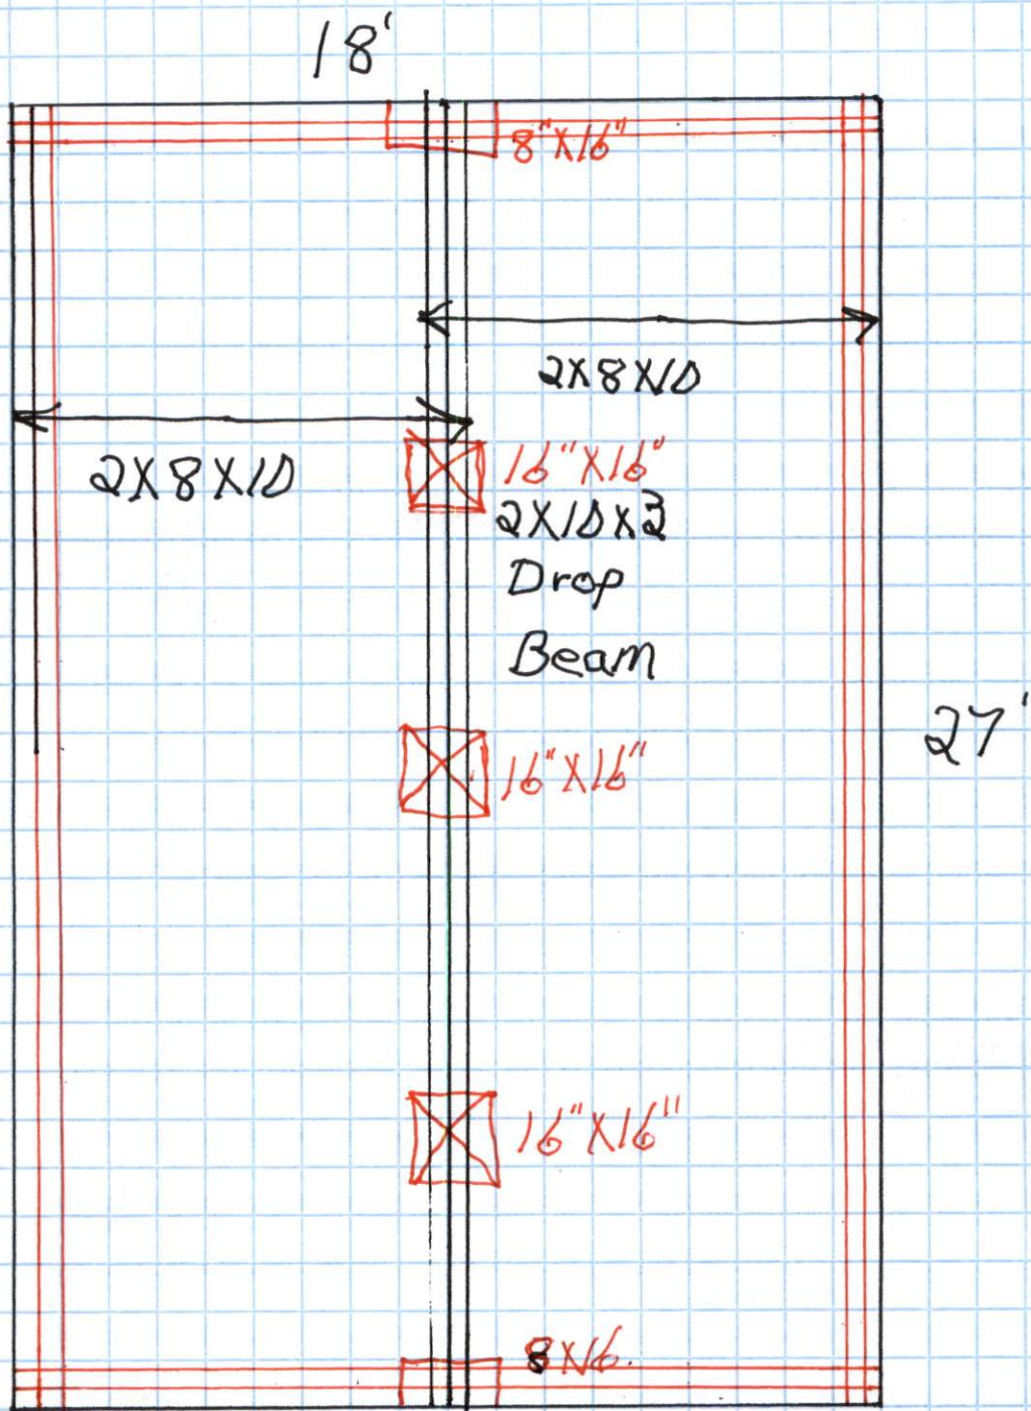

Brick + Block
Foundation

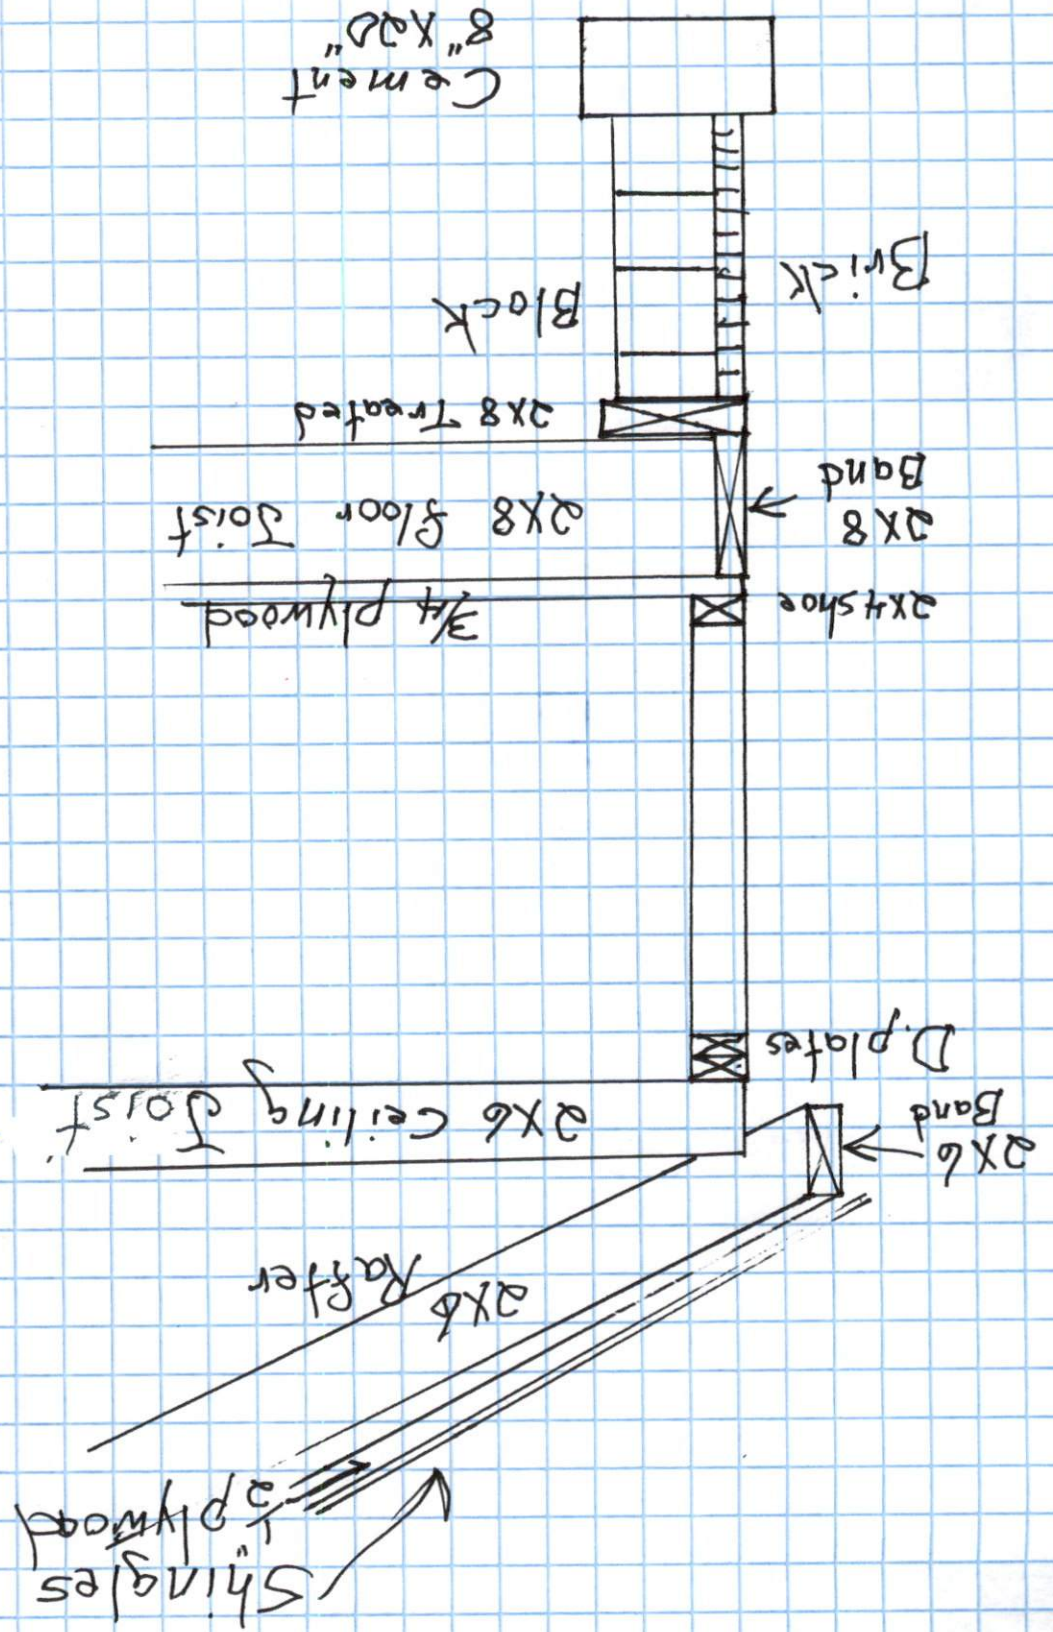




