



512 Homestead Ln
Angier, NC 27501

Bracing Detail

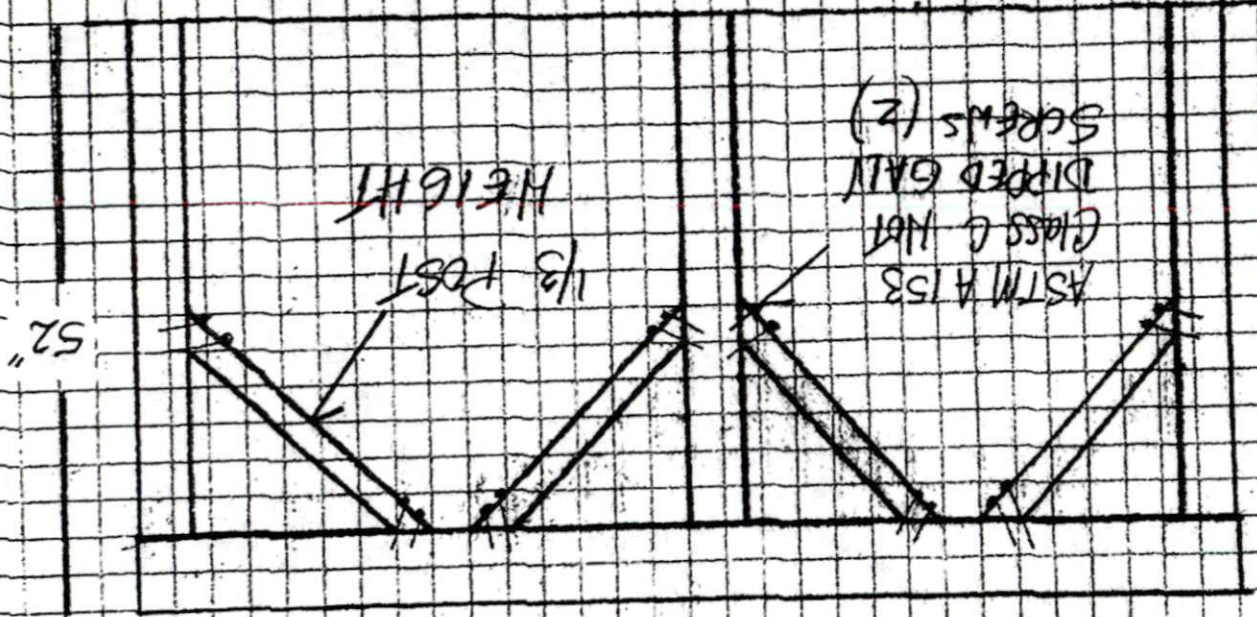

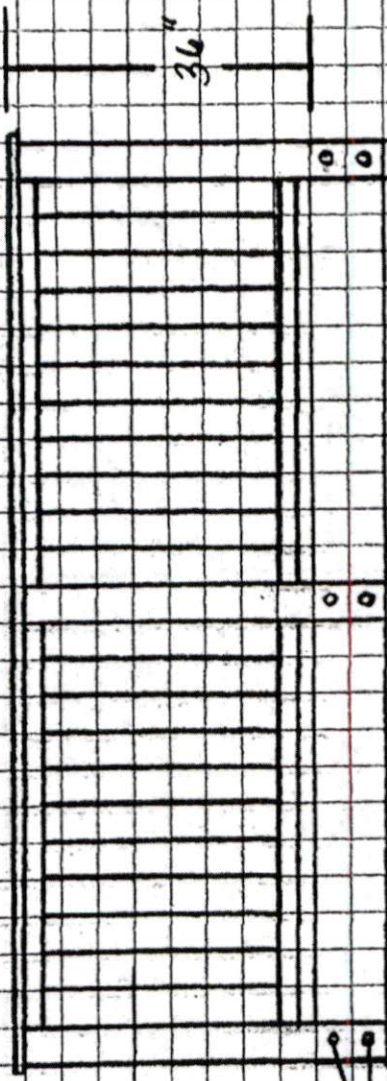


4" baluster
spacing

(2) 3/8"
Galvanized
Bolts/nuts/washers

Handrail Detail

512 Homestead Ln
Angier, NC 27501

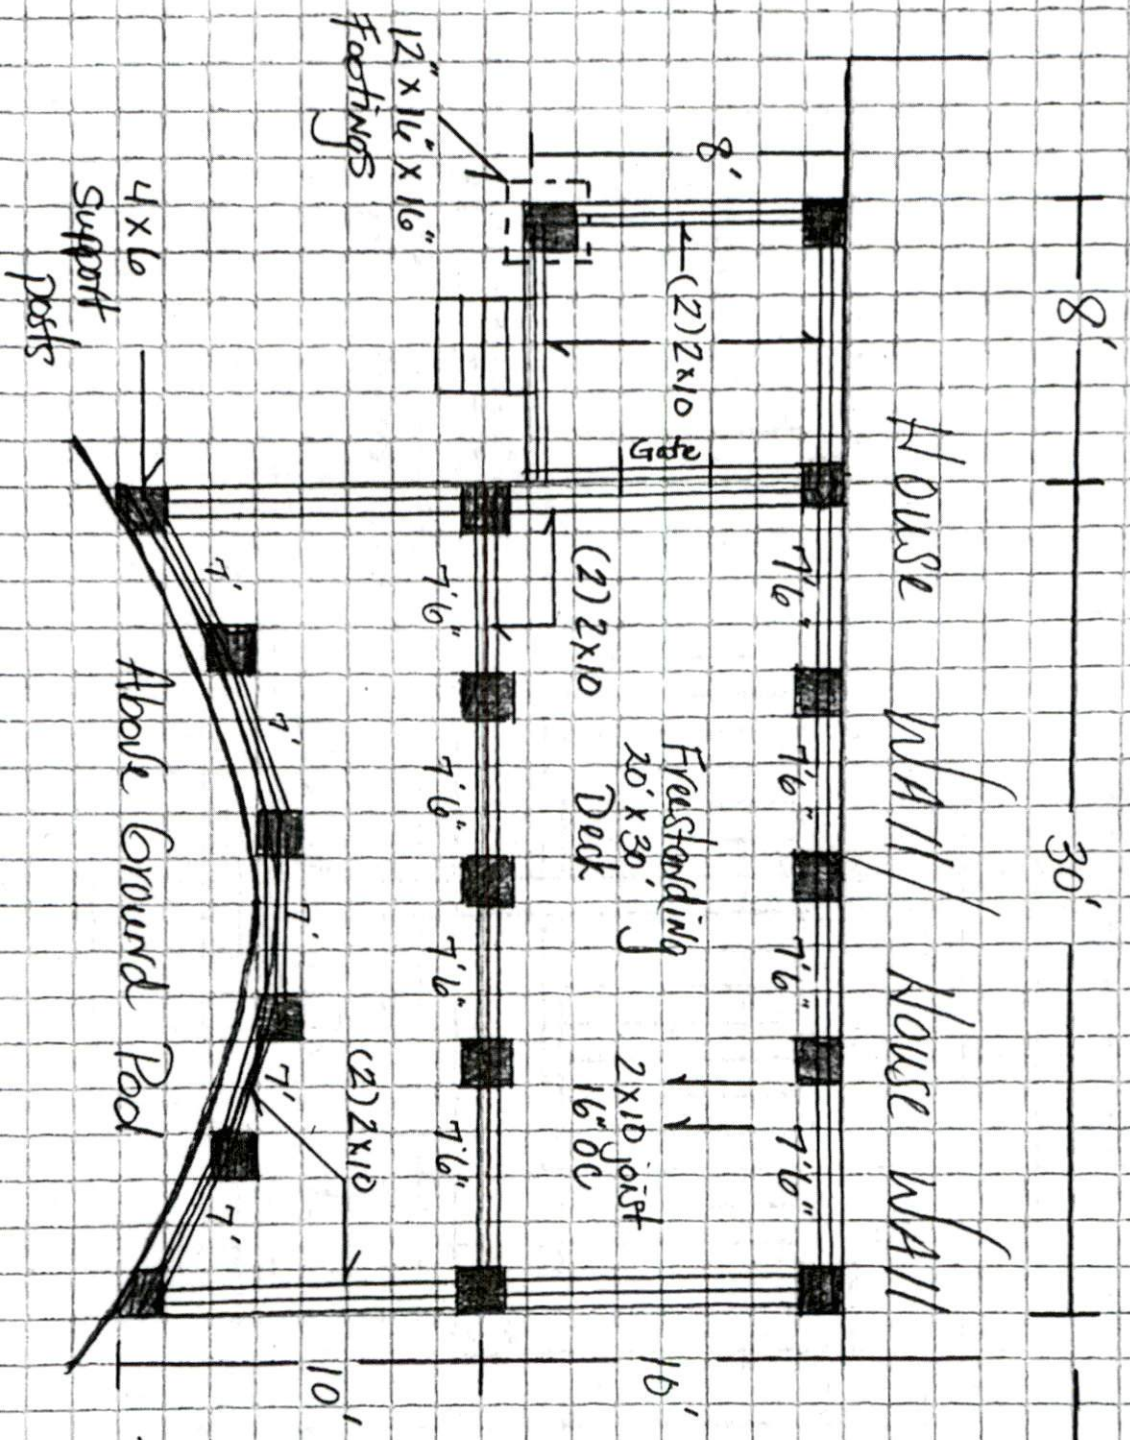

Framing / Footings
Detail

Freestanding
20' x 30'
Deck
with 8' x 8'
deck extension

512 Homestead Ln
Angier, NC 27501