


VICINITY MAP

I, G. DARRELL TAYLOR, CERTIFY THAT THIS PLAT WAS DRAWN BY ME FROM AN ACTUAL SURVEY BY ME (DEED DESCRIPTION RECORDED IN BOOK 4151, PAGE 1657; MAP NUMBER 2005., PAGE 1021); THAT THE RATIO OF PRECISION AS CALCULATED IS 1:20,000+. WITNESS MY ORIGINAL SIGNATURE, LICENSE NUMBER AND SEAL THIS 27TH DAY OF MAY A.D., 2022.

G. Darrell Taylor
 PROFESSIONAL LAND SURVEYOR
 LICENSE NUMBER L-3729

THIS MAP IS NOT A CERTIFIED SURVEY AND HAS NOT BEEN REVIEWED BY A LOCAL GOVERNMENT AGENCY FOR COMPLIANCE WITH ANY APPLICABLE LAND DEVELOPMENT REGULATIONS.

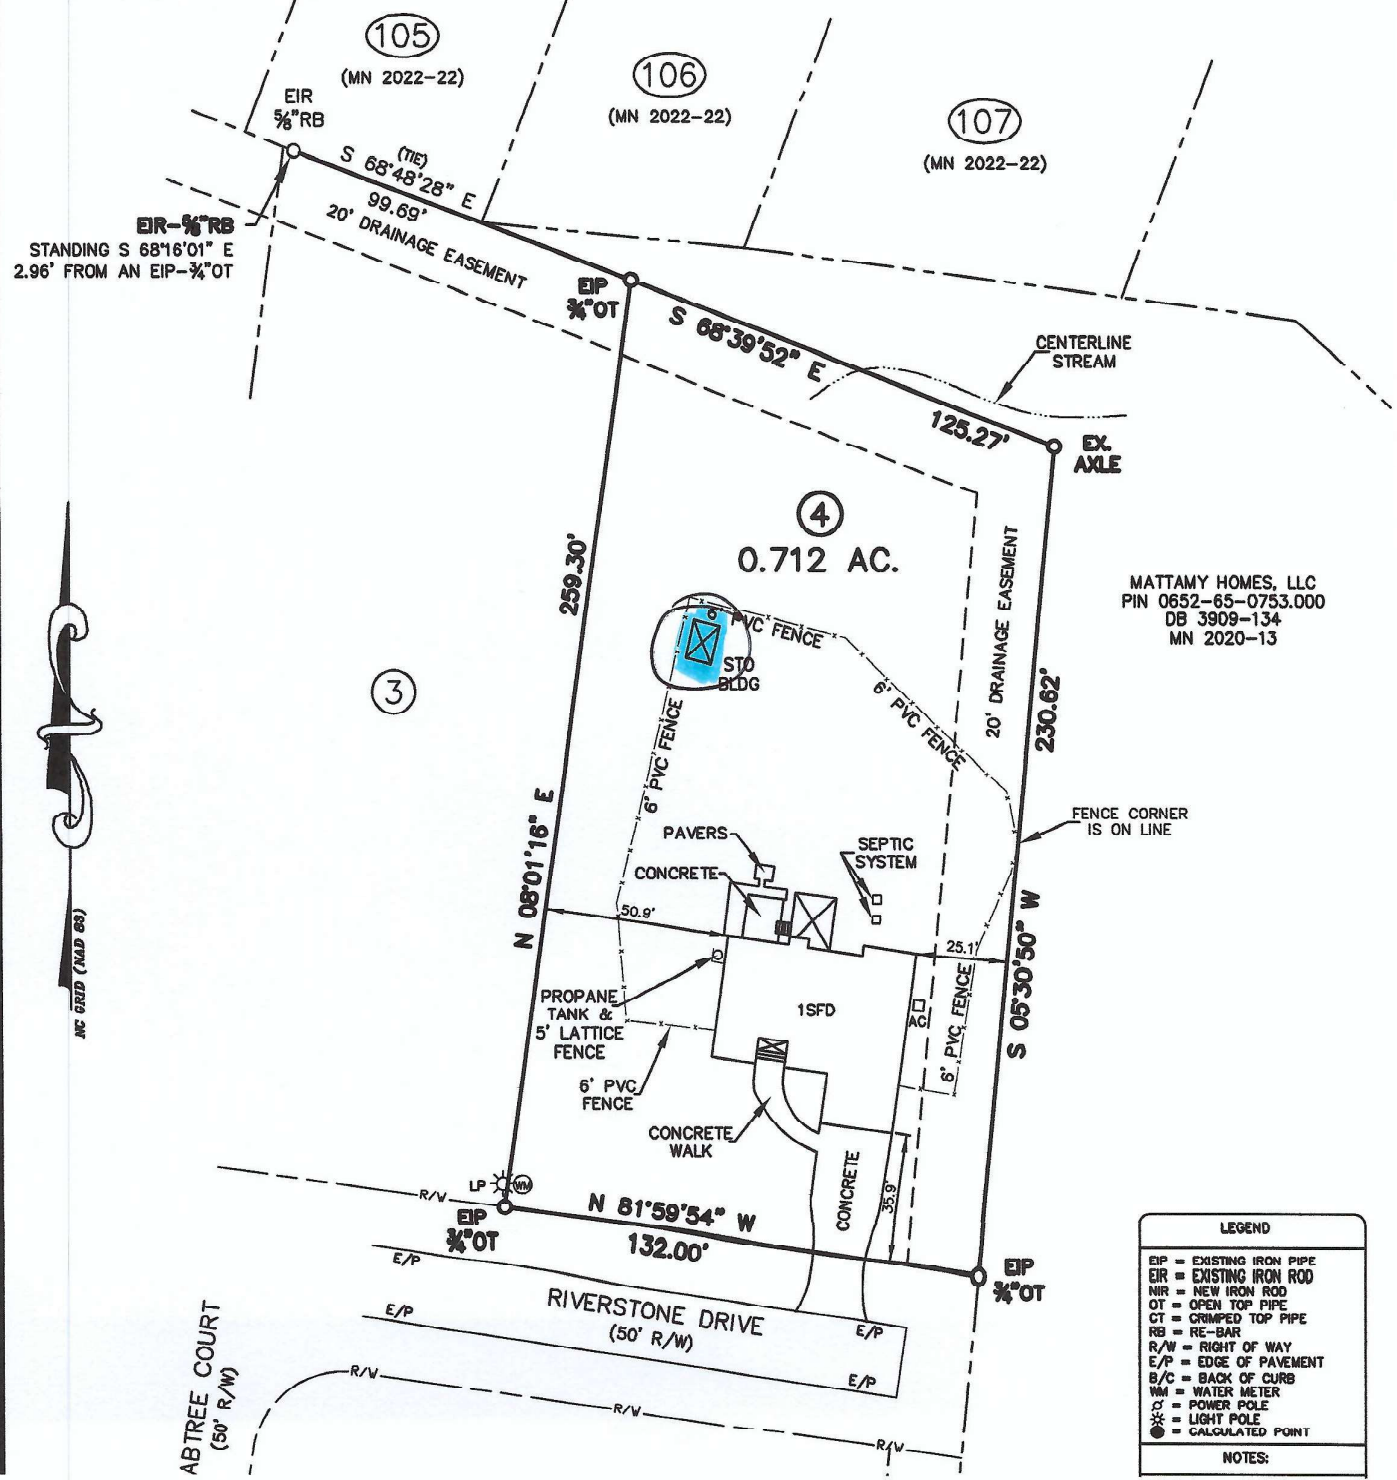

LEGEND	
EIP	= EXISTING IRON PIPE
EIR	= EXISTING IRON ROD
NIR	= NEW IRON ROD
OT	= OPEN TOP PIPE
CT	= CRIMPED TOP PIPE
RB	= RE-BAR
R/W	= RIGHT OF WAY
E/P	= EDGE OF PAVEMENT
B/C	= BACK OF CURB
WM	= WATER METER
⊙	= POWER POLE
⊙	= LIGHT POLE
●	= CALCULATED POINT

NOTES: