

R/W	RIGHT OF WAY
POB	POINT OF BEGINNING
(T)	TOTAL


**ABATTOIR RD RECOMBINATION PLAT**  
**EXCLUSIVELY FOR: FAW REALTY, LLC**

AS RECORDED IN DB 4118, PG 39  
 PINS: 1601-49-3917.000, 1602-40-3084.000, 1602-40-4123.000 & 1602-40-8160.000  
 ABATTOIR RD, ANGIER, NC 27501  
 GROVE TOWNSHIP • HARNETT COUNTY • NORTH CAROLINA

REVISIONS
1.
2.
3.
4.
5.
DESIGNED BY: BCSC
DRAWN BY: ELS
CHECKED BY: SPC
SCALE: 1" = 100'
DATE: 07/21/2022
DRAWING #: 210956
SHEET 1 OF 1

CURVE#	LENGTH	RADIUS	BEARING	CHORD
C1	21.03'	25.00'	N82° 42' 04"E	20.41'
C2	241.19'	50.00'	S16° 47' 45"W	66.67'
C3	21.03'	25.00'	N49° 06' 33"W	20.41'

CONTROL CORNER (1" EIP)  
 (NAD 83/NSRS 2011/SPC/NGVD 88)  
 N: 619,704.12'  
 E: 2,105,069.99'

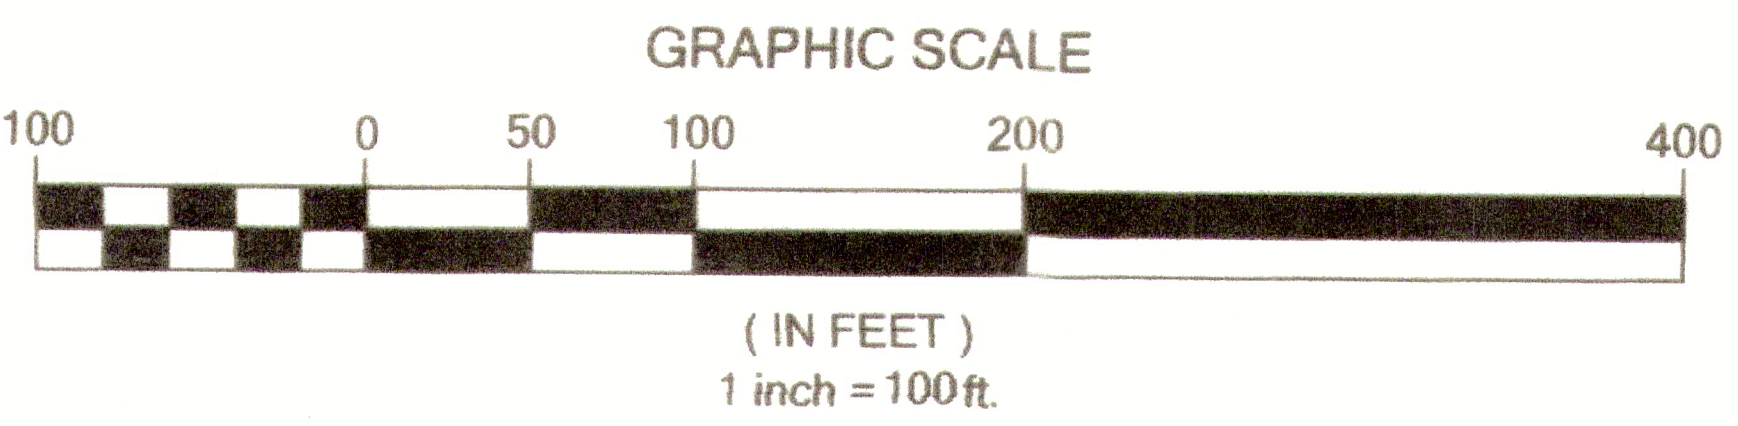

Molinadesaree89@gmail.com Jffaw7@gmail.com