

R/W	RIGHT OF WAY
POB	POINT OF BEGINNING
(T)	TOTAL

ABATTOIR RD RECOMBINATION PLAT


EXCLUSIVELY FOR: FAW REALTY, LLC

AS RECORDED IN DB 4118, PG 39
 PINS: 1601-49-3917.000, 1602-40-3084.000, 1602-40-4123.000 & 1602-40-8160.000
 ABATTOIR RD, ANGIER, NC 27501
 GROVE TOWNSHIP • HARNETT COUNTY • NORTH CAROLINA

REVISIONS

1.	
2.	
3.	
4.	
5.	
DESIGNED BY: BCSC	
DRAWN BY: ELS	
CHECKED BY: SPC	
SCALE: 1" = 100'	
DATE: 07/21/2022	
DRAWING #: 210956	
SHEET 1 OF 1	

CURVE#	LENGTH	RADIUS	BEARING	CHORD
C1	21.03'	25.00'	N82° 42' 04"E	20.41'
C2	241.19'	50.00'	S16° 47' 45"W	66.67'
C3	21.03'	25.00'	N49° 06' 33"W	20.41'

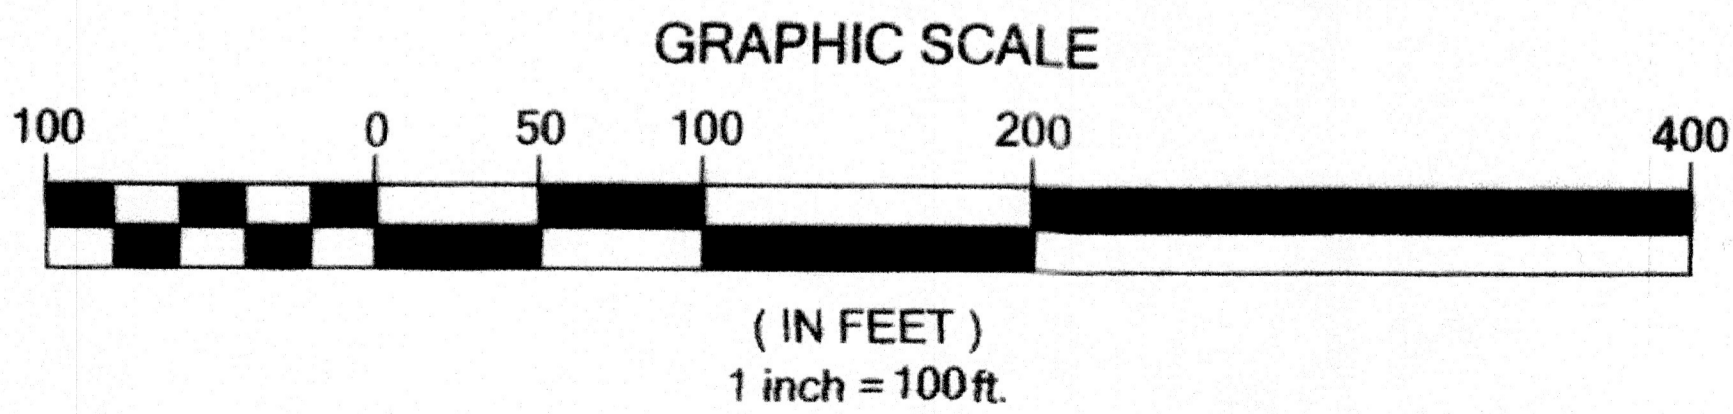

Molinadesaree89@gmail.com Jffaw7@gmail.com