


Nancy Silvers

4586 Nestle
Angier

Lanny Jr
910-8419758

pieces for garden to be
24" x 24" x 10" - double steel pieces
16" x 16" joist

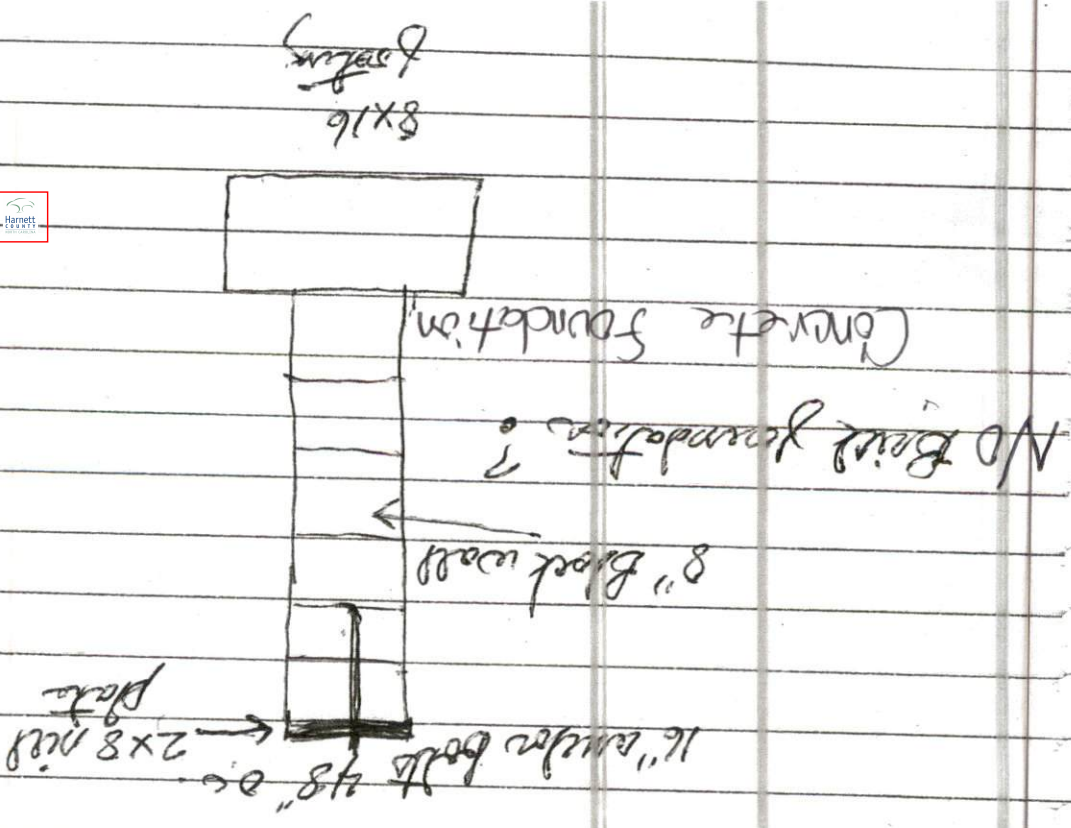

Front (East)

58.6

20.4


35.5

Nancy Silvers
1586 NC 55W
Angier NC

Part D

8.2

4.7

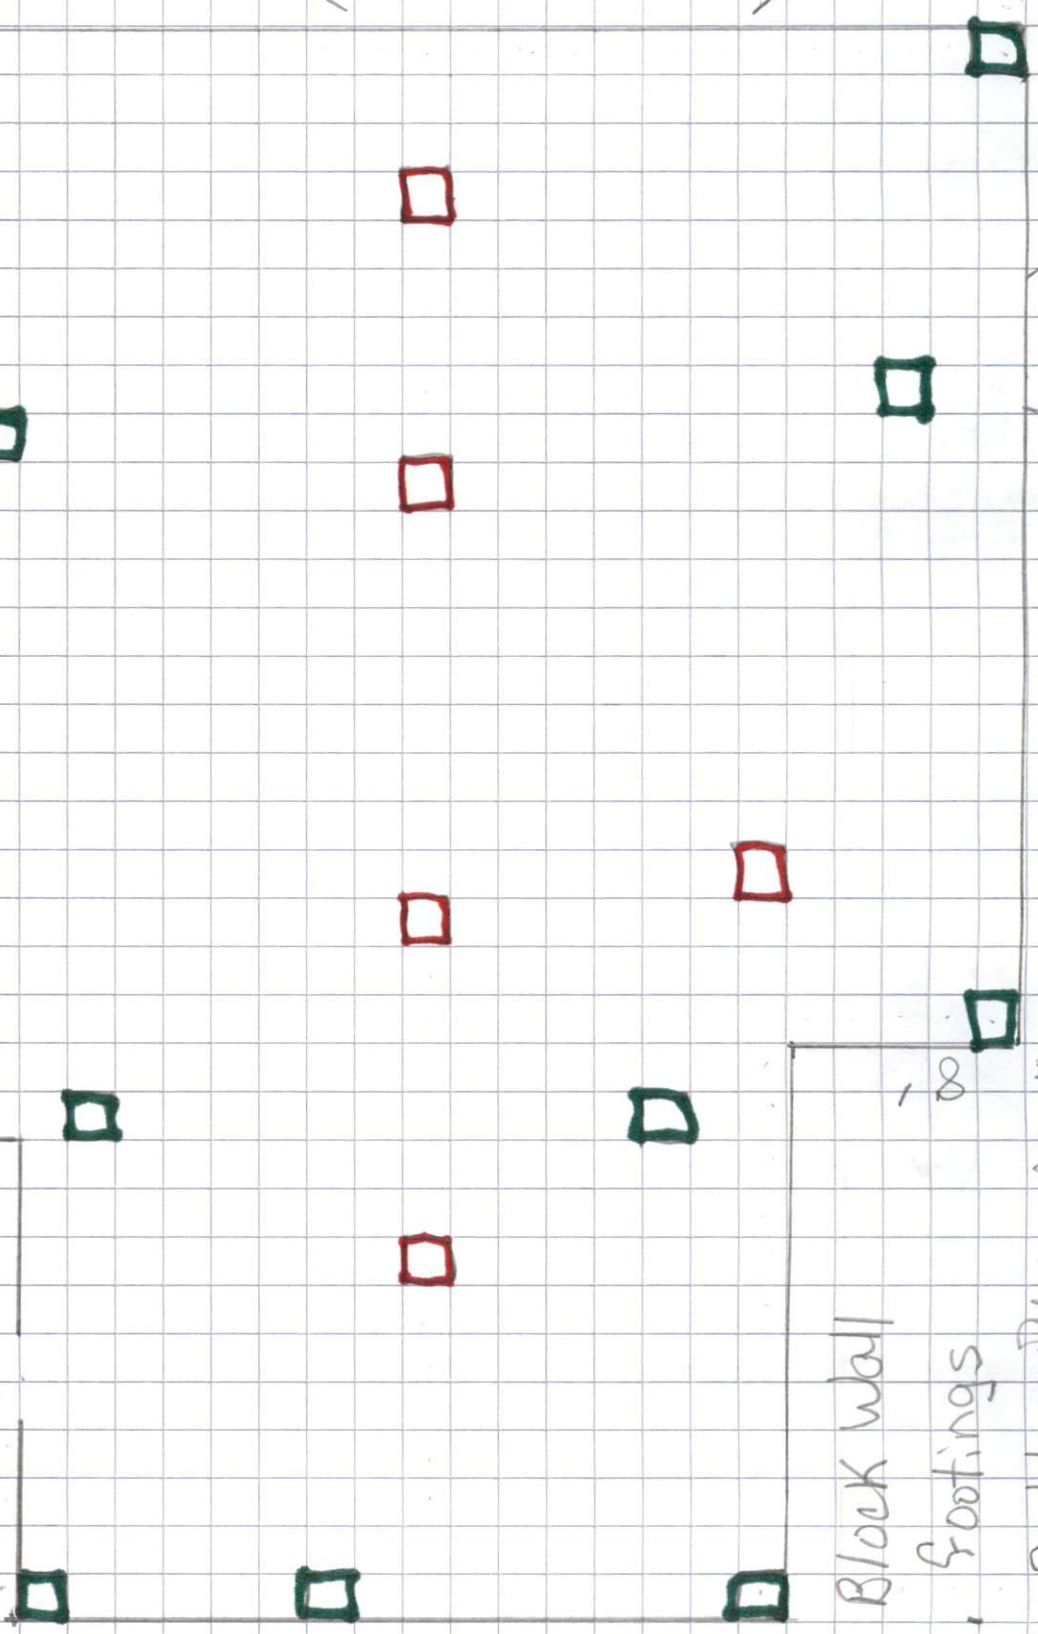

8" Block wall

16" Footings

24" Double Piers block

Part D

Stephanie

Legal Land Units , Unit Type : 6.34, AC

Prior Land Units: 6.34 ac



house facing pond

95' from existing fence line ^{North} Back + Paces
 334' from New DOT ROW South 1101 - 0727
 300' from Line at Pond east
 352' from West