

BREEZEWAY 12' X 24'

4.5/12 PITCH

12" LVL BEAMS Doubled Front AND BACK


2" X 6" FRAMING 16" CENTER

6" X 6" POST ~~House Side~~ - TO SET LVL ON

5/8 OSB SHEATHING

FOOTERS

24" X 24" X 12" - TO SET 6X6 POST FOR LVL SUPPORT

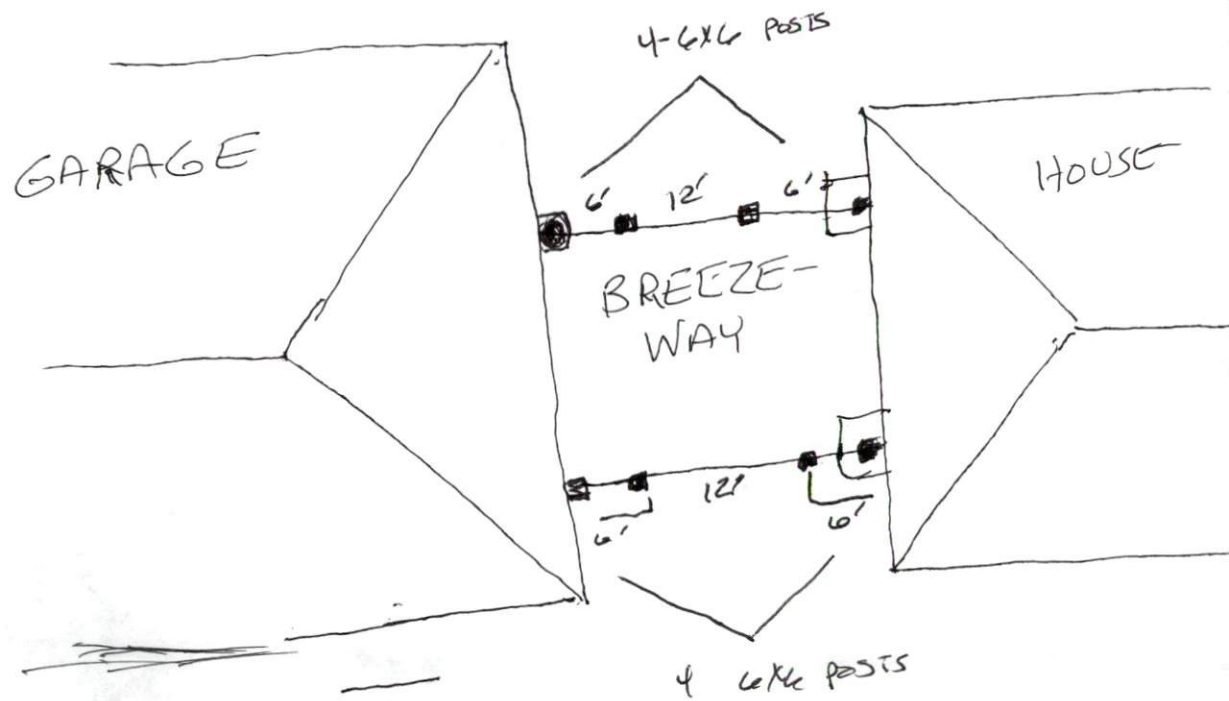

7515 OLD US 421