

22' wide Footings 12" thick with Rebar

Block with Brick

Mud Seal

Vinyl Siding to Match House

2x4 walls

9' walls

Existing House


2x10

Shingle to Match House
Shed Roof to House


Garage addition

Fascial Board

Soffit

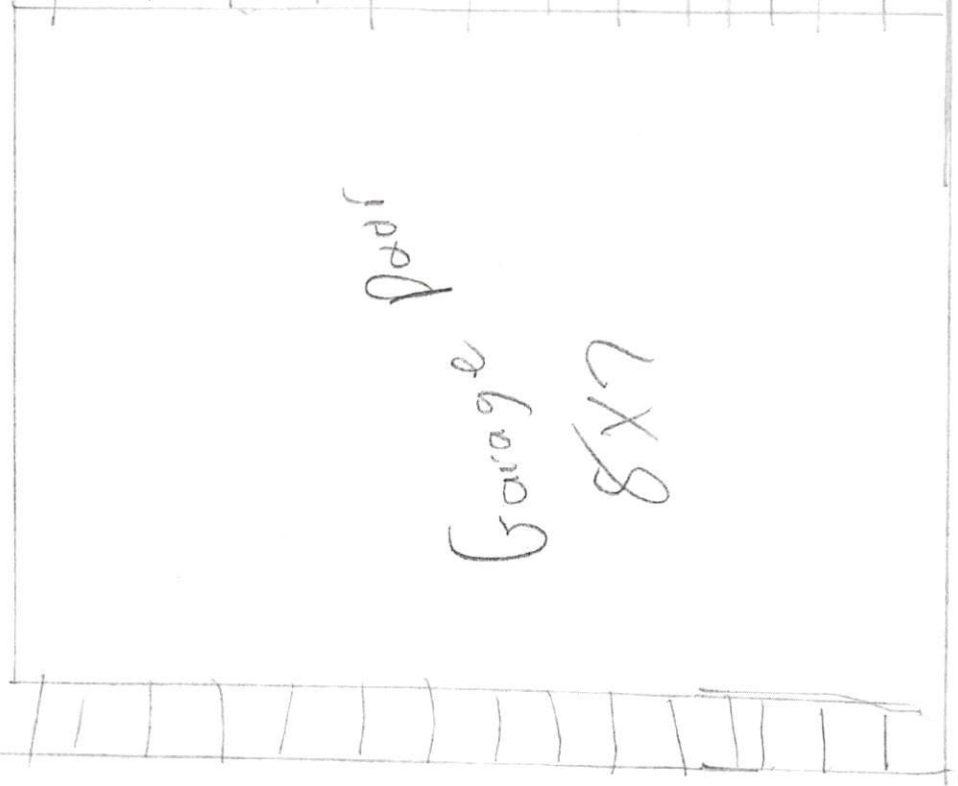

Garage
8x7
Door

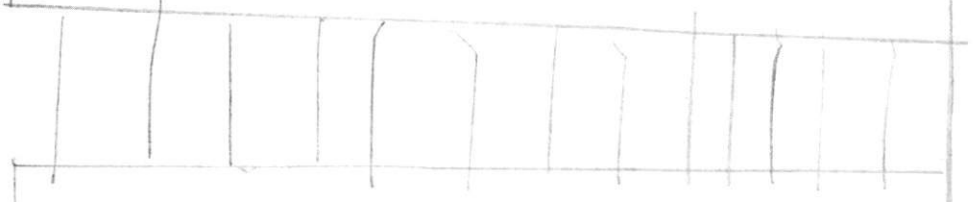

Garage Door
8x7

