


5221 OLD STAGE RD. N

BONUS ROOM

ATTIC

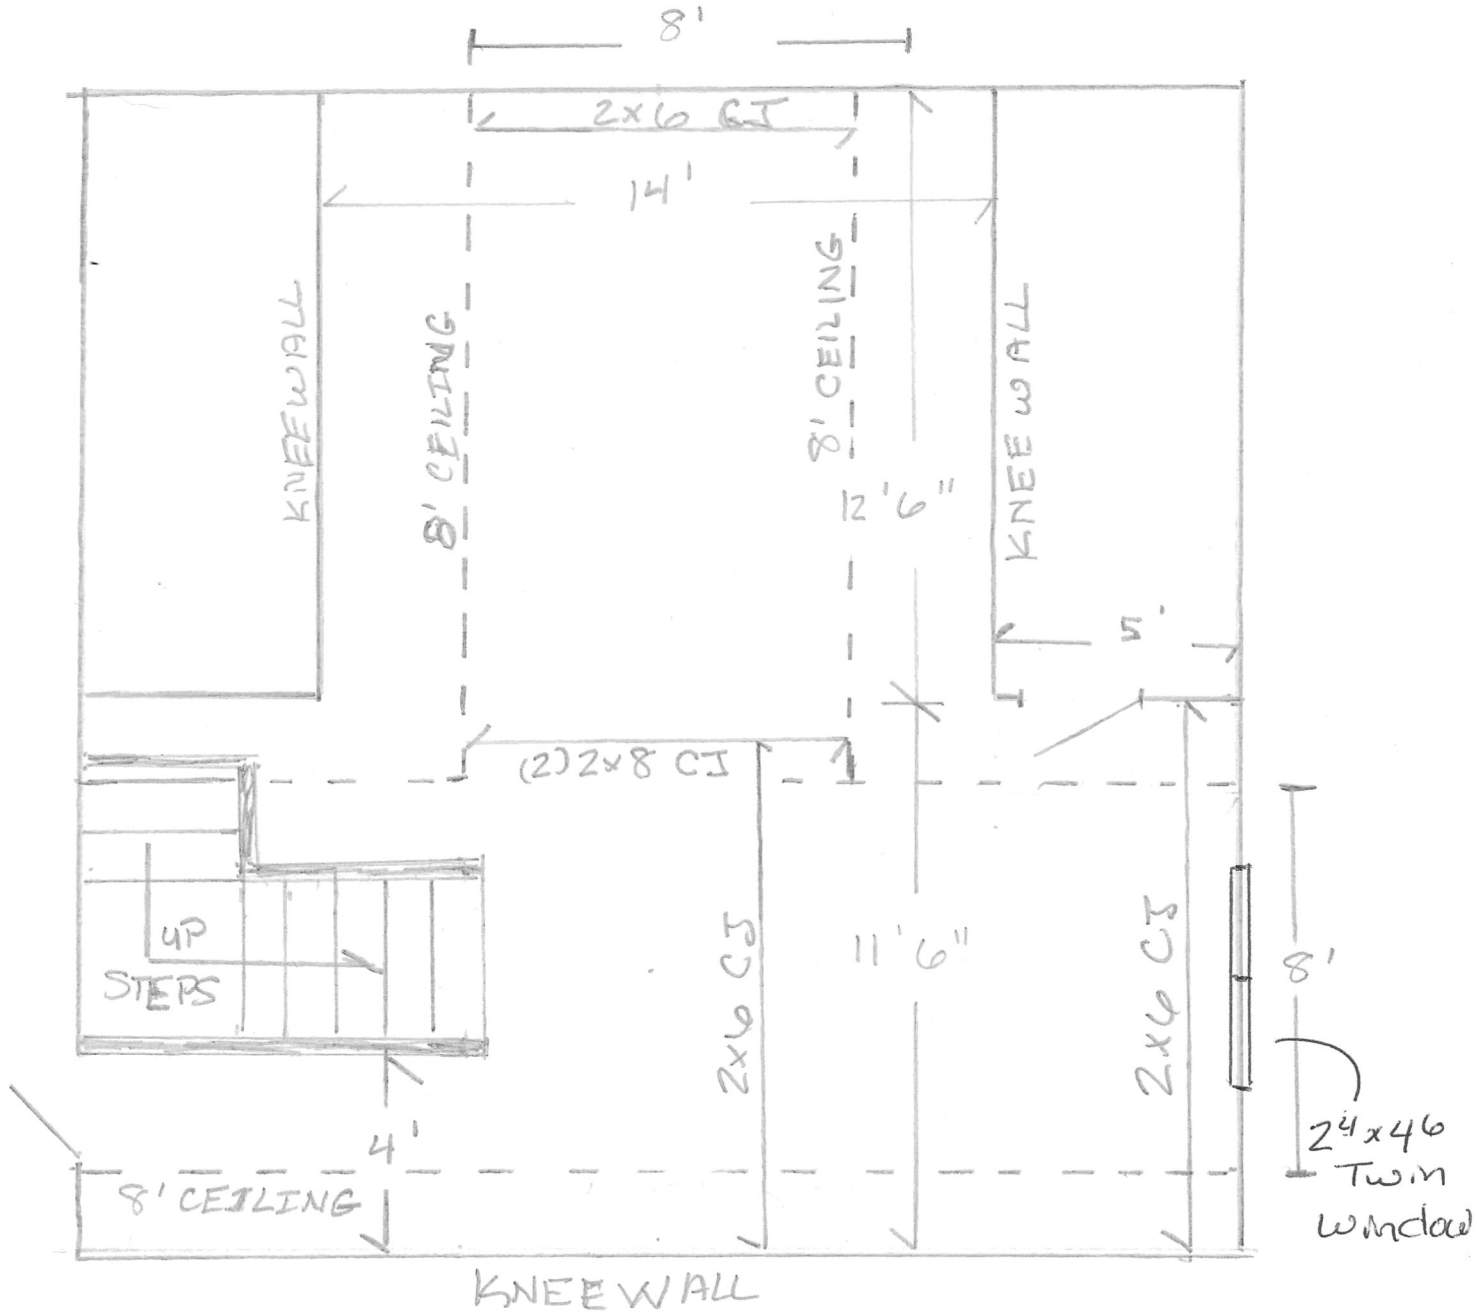

SCALE 1/4" = 1'